
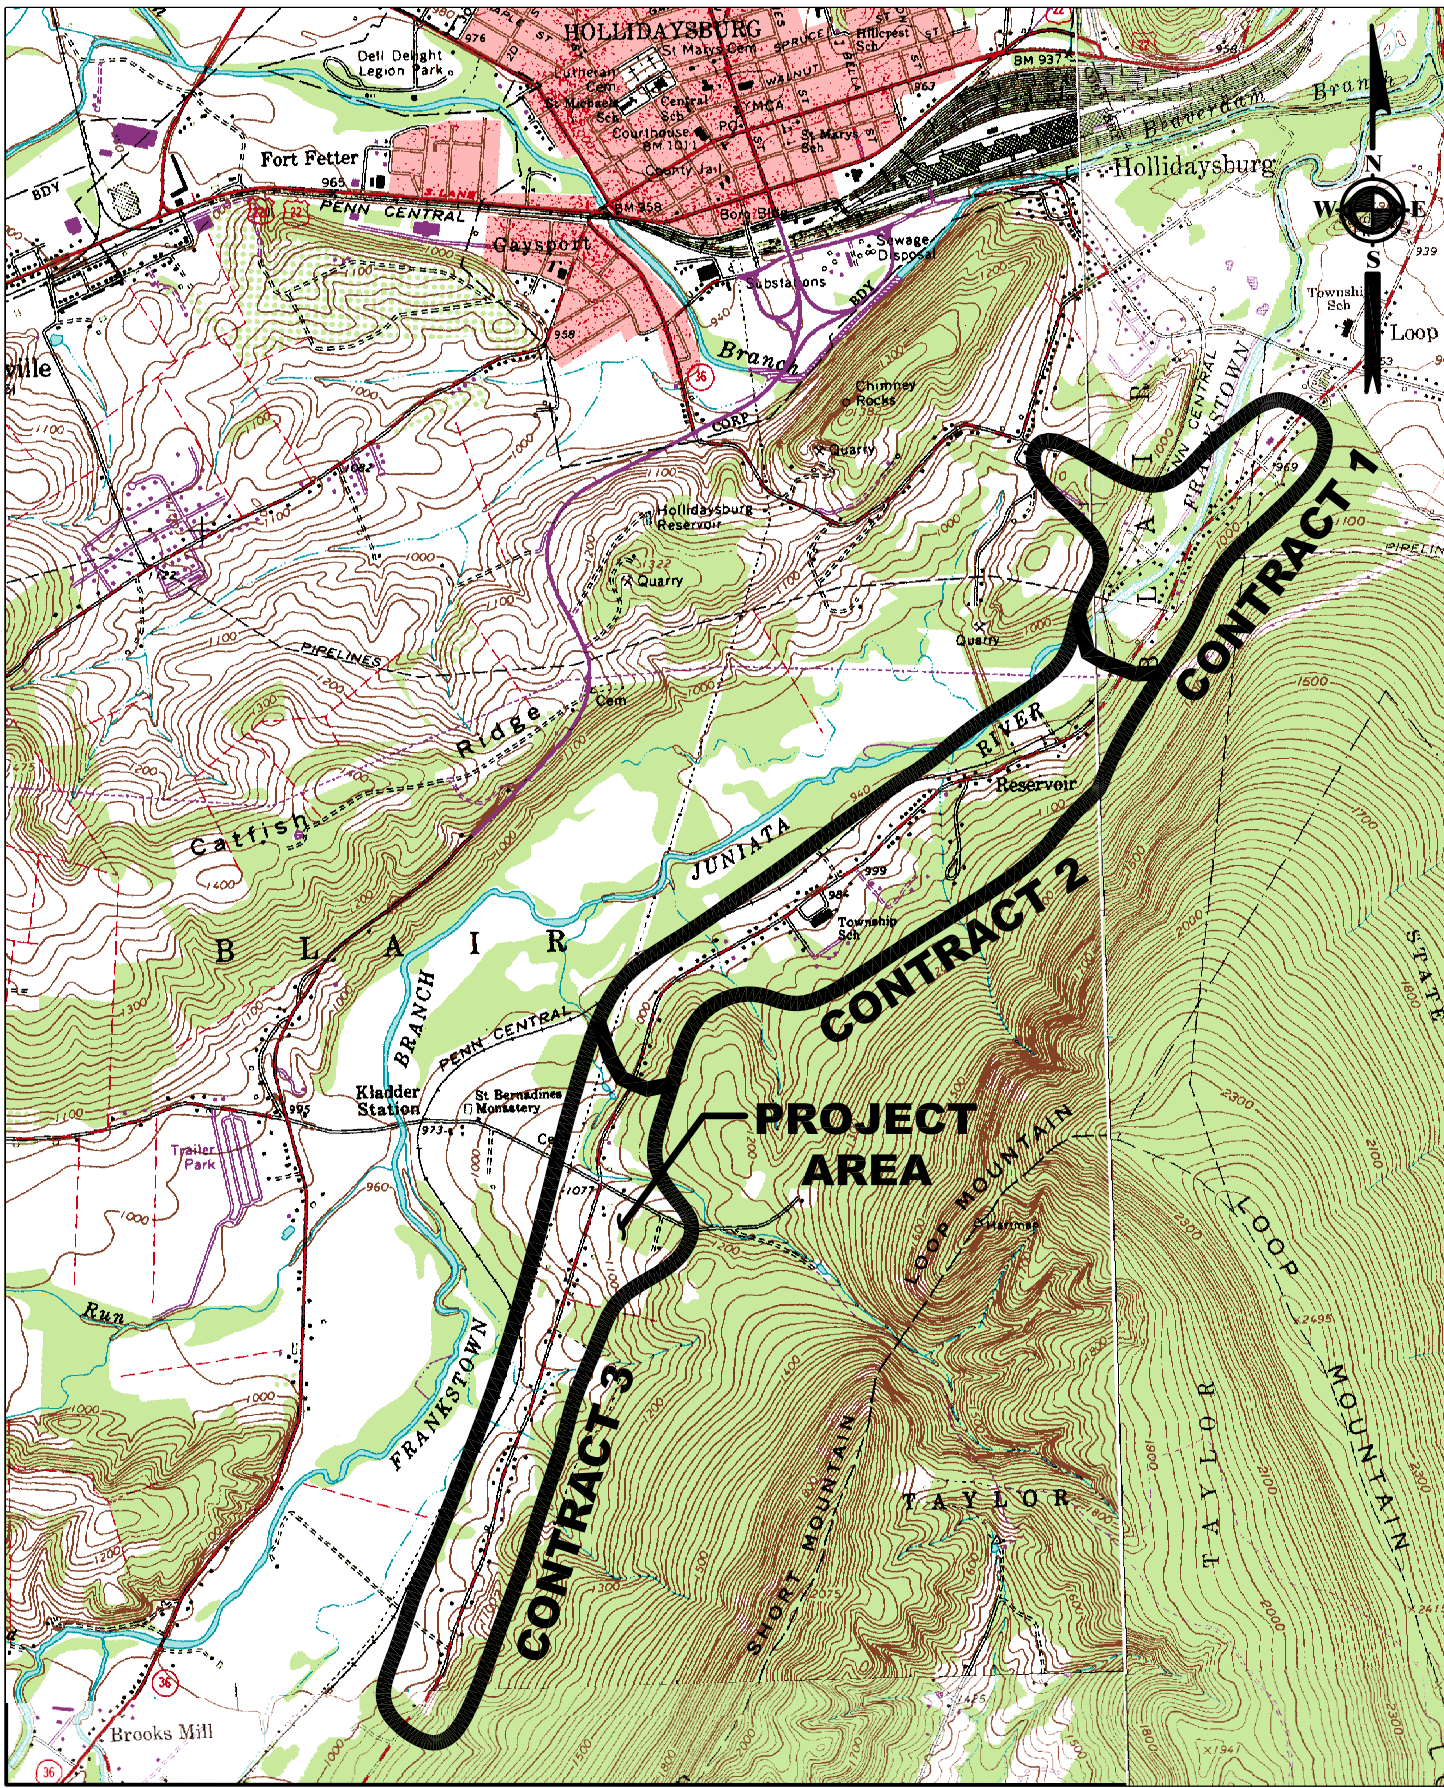
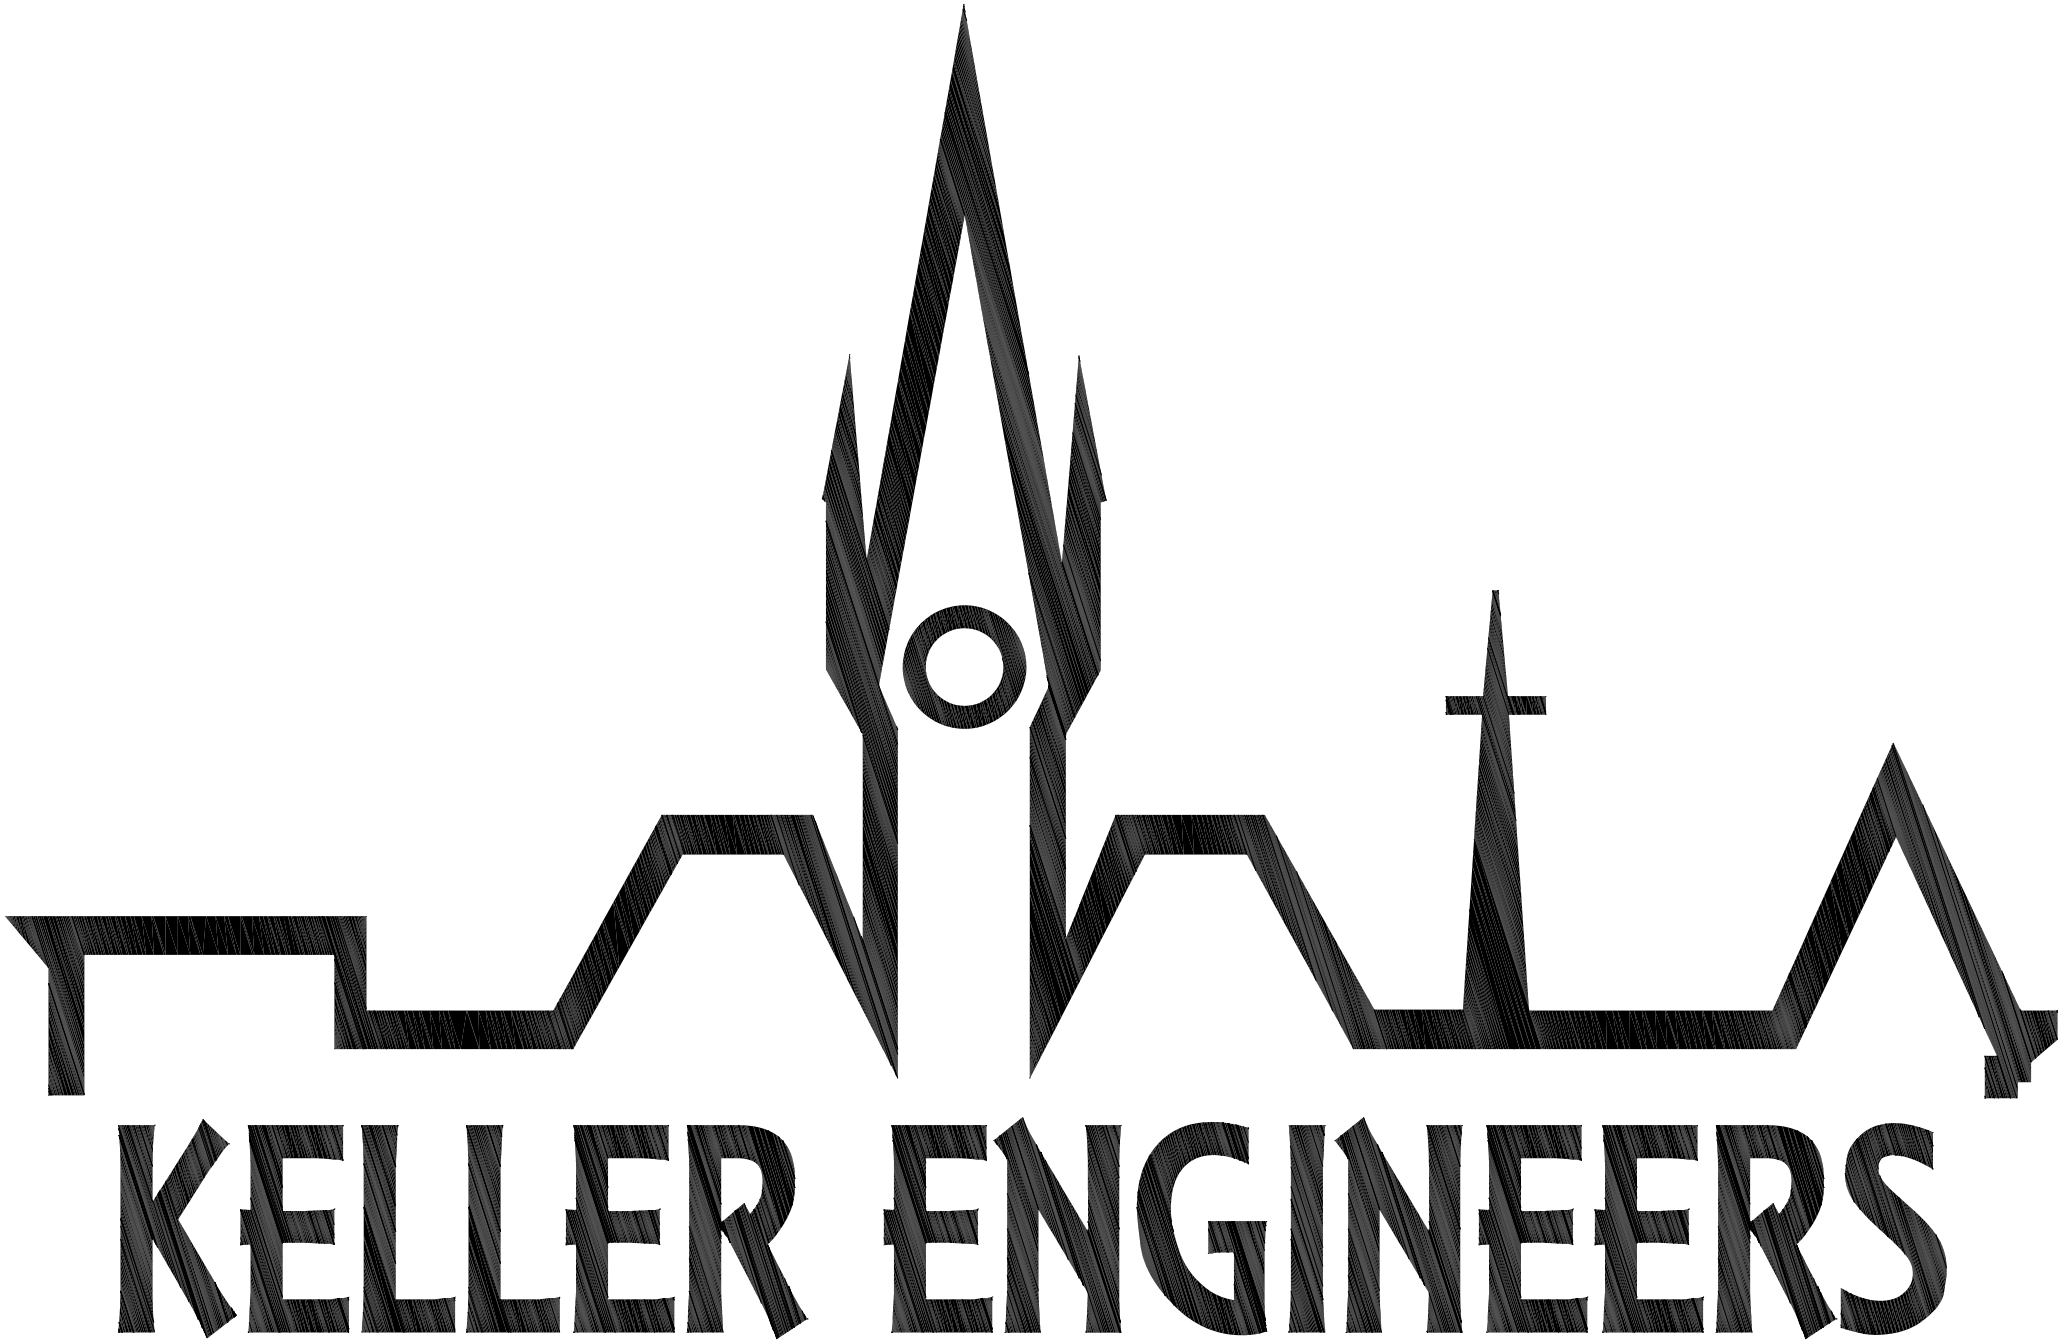


REVIEW DRAWINGS – NOT FOR CONSTRUCTION

RESERVOIR ROAD WASTEWATER SYSTEM
CONTRACT 3 COLLECTION SYSTEM
FOR THE
BLAIR TOWNSHIP WATER AND SEWER AUTHORITY

BLAIR TOWNSHIP
BLAIR COUNTY, PENNSYLVANIA

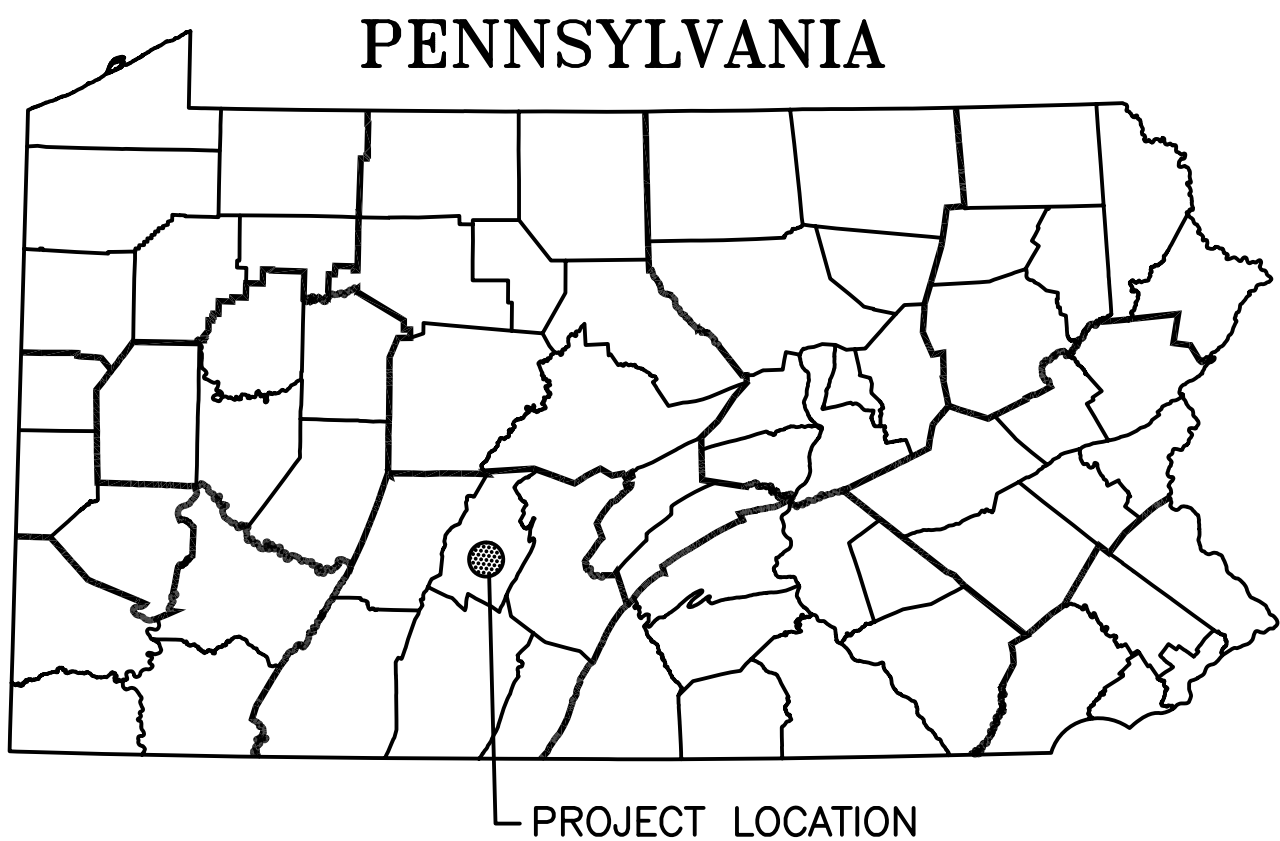

LOCATION MAP


PROJECT NO.: 120-170
FILE NAME: 120-170_c3.dwg
DATE: 12/1/2023
DESIGNED BY: MCS
DRAWN BY: MCS
CHECKED BY: DUC

KELLER ENGINEERS, INC.
EXPRESSLY RESERVES ITS
COMMON LAW COPYRIGHT
IN ALL INFORMATION
CONTAINED IN THESE PLANS
AND DESIGNS. THEY ARE
NOT TO BE REPRODUCED,
COPIED, OR TRANSMITTED
IN ANY FORM OR
MANNER, NOR ARE THEY TO
BE ASSIGNED WITHOUT
WRITTEN PERMISSION AND
CONSENT FROM
KELLER ENGINEERS, INC.

1

TITLE
CONTRACT 3
RESERVOIR ROAD WASTEWATER COLLECTION SYSTEM
FOR THE
BLAIR TOWNSHIP WATER AND SEWER AUTHORITY
BLAIR TOWNSHIP,
BLAIR COUNTY, PA

KELLER ENGINEERS, INC.
420 Allegheny Street
Hollidaysburg, PA 16648
P: (814) 696-7430
www.keller-engineers.com

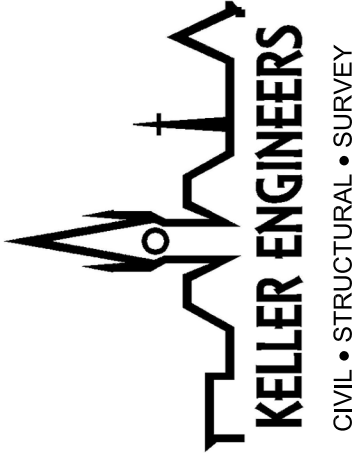

KELLER ENGINEERS
CIVIL • STRUCTURAL • SURVEY

DATE & INITIALS	REVISION DESCRIPTION

SCALE: 1"=2000'


2000'

0'

2000'

GENERAL NOTES:

1. PROPERTY LINES AND RIGHT-OF-WAY LINES ARE BASED UPON TAX MAPS, RECORDED PLANS AND EXISTING FIELD EVIDENCE AND SHOULD BE CONSIDERED APPROXIMATE.
2. VERTICAL CONTROL IS BASED UPON N.G.V.D. 1929 DATUM.
3. ALL WORK SHALL CONFORM TO THE RULES AND REGULATIONS OF THE BLAIR TOWNSHIP WATER AND SEWER AUTHORITY
4. ALL UTILITY TRENCHES TO BE RESTORED TO ORIGINAL OR BETTER CONDITIONS.
5. THE CONTRACTOR SHALL BE RESPONSIBLE FOR ALL WORK NECESSARY TO ESTABLISH LINES, LOCATION, GRADES, DIMENSIONS, AND ELEVATIONS OF THE WORK FOR THE PROPOSED LATERALS.
6. THE CONTRACTOR SHALL EXCAVATE TO THE LINES AND GRADES AS SHOWN ON THIS DRAWING. THE CONTRACTOR SHALL PERFORM ALL EXCAVATION OF EVERY DESCRIPTION AND OF WHATEVER SUBSTANCE ENCOUNTERED TO THE DEPTHS INDICATED. ALL EXCAVATED MATERIAL NOT REQUIRED OR UNSUITABLE FOR FILL SHALL BE REMOVED AND WASTED AT AN APPROVED DISPOSAL SITE.
7. THE PRIMARY CONTRACTOR IS RESPONSIBLE FOR PERFORMING ENVIRONMENTAL DUE DILIGENCE CONCERNING THE USE OF OR DISPOSAL OF CLEAN FILL FROM THIS PROJECT. ENVIRONMENTAL DUE DILIGENCE IS DEFINED AS: INVESTIGATIVE TECHNIQUES INCLUDING BUT NOT LIMITED TO, VISUAL PROPERTY INSPECTIONS, ELECTRONIC DATA BASE SEARCHES, REVIEW OF PROPERTY OWNERSHIP, REVIEW OF PROPERTY USE HISTORY, SANBORN MAPS, ENVIRONMENTAL QUESTIONNAIRES, TRANSACTION SCREENS, ANALYTICAL TESTING, ENVIRONMENTAL ASSESSMENTS OR AUDITS. ANALYTICAL TESTING IS NOT A REQUIRED PART OF DUE DILIGENCE UNLESS VISUAL INSPECTION AND/OR REVIEW OF THE PAST LAND USE OF THE PROPERTY INDICATES THAT THE FILL MAY HAVE BEEN SUBJECTED TO A SPILL OR RELEASE OF REGULATED SUBSTANCE. IF THE FILL MAY HAVE BEEN AFFECTED BY A SPILL OR RELEASE OF A REGULATED SUBSTANCE, IT MUST BE TESTED TO DETERMINE IF IT QUALIFIES AS CLEAN FILL. TESTING SHOULD BE PERFORMED IN ACCORDANCE WITH APPENDIX A OF THE PENNSYLVANIA DEPARTMENT OF ENVIRONMENTAL PROTECTION'S POLICY ENTITLED "MANAGEMENT OF FILL".
8. CLEAN FILL IS DEFINED AS: UNCONTAMINATED, NON-WATER SOLUBLE, NON-DECOMPOSABLE, INERT, SOLID MATERIAL. THE TERM INCLUDES SOIL, ROCK, STONE, DREDGED MATERIAL, USED ASPHALT, BRICK AND BLOCK OR CONCRETE FROM CONSTRUCTION AND DEMOLITION ACTIVITIES THAT IS SEPARATE FROM OTHER WASTE AND IS RECOGNIZABLE AS SUCH. THE TERM DOES NOT INCLUDE MATERIALS PLACED IN OR ON THE WATERS OF THE COMMONWEALTH UNLESS OTHERWISE AUTHORIZED. (THE TERM "USED ASPHALT" DOES NOT INCLUDE MILLED ASPHALT OR ASPHALT THAT HAS BEEN PROCESSED FOR RE-USE.) CLEAN FILL AFFECTED BY A SPILL OR RELEASE OF A REGULATED SUBSTANCE; FILL MATERIALS AFFECTED BY A SPILL OR RELEASE OF A REGULATED SUBSTANCE STILL QUALIFIES AS CLEAN FILL PROVIDED THE TESTING REVEALS THAT THE FILL MATERIAL CONTAINS CONCENTRATIONS OF REGULATED SUBSTANCES THAT ARE BELOW THE RESIDENTIAL LIMITS AND FOLLOW THE GUIDANCE AS SET FORTH IN DEP POLICY "MANAGEMENT OF FILL".
9. UNLESS OTHERWISE INDICATED ON THIS DRAWING, REMOVE TREES, SHRUBS, GRASS, AND OTHER VEGETATION INTERFERING WITH INSTALLATION OF NEW CONSTRUCTION.
10. THE CONTRACTOR SHALL PROTECT IMPROVEMENTS ON ADJOINING PROPERTIES AND ON THE OWNER'S PROPERTY. IF DAMAGE OCCURS, DAMAGED AREAS SHALL BE RESTORED TO ORIGINAL CONDITION OR AS ACCEPTABLE TO PARTIES HAVING JURISDICTION.
11. ALL DISTURBED AREAS EXCEEDING THE LIMITS OF WORK TO BE RESTORED TO EXISTING CONDITIONS AT THE FULL EXPENSE OF THE CONTRACTOR UNLESS OTHERWISE DIRECTED BY THE OWNER.
12. THE CONTRACTOR SHALL PLACE SEEDING AND SOIL SUPPLEMENTS IN ALL DISTURBED AREAS, AND IN ACCORDANCE WITH SECTION 804 OF THE PADOT PUB. 408. REFER TO "EROSION AND SEDIMENT CONTROL" NOTES FOR SPECIFIC INSTRUCTIONS.
13. THE CONTRACTOR SHALL PLACE MULCHING IN ALL AREAS WHERE SEEDING IS REQUIRED BY THE CONTRACT DRAWING IN ACCORDANCE WITH SECTION 805 OF THE PADOT PUB. 408. PRECAUTIONS SHALL BE TAKEN TO STABILIZE THE MULCH UNTIL THE VEGETATIVE COVER IS ESTABLISHED. MULCH SEEDED AREAS IMMEDIATELY AFTER SEEDING. REFER TO "EROSION AND SEDIMENT CONTROL" NOTES FOR SPECIFIC INSTRUCTIONS
14. AN EFFORT HAS BEEN MADE TO LOCATE AND SHOW APPROXIMATE LOCATION OF EXISTING UTILITY LINES. ALL UTILITIES ARE NOT NECESSARILY SHOWN. CONTRACTOR SHALL BE RESPONSIBLE FOR CONTACTING ALL UTILITIES TO VERIFY LOCATIONS PRIOR TO START OF CONSTRUCTION IN ACCORDANCE WITH PA ACT 38 OF 1991. CONTRACTOR MUST ALSO CONTACT THE PA ONE CALL SYSTEM AT LEAST 3 DAYS PRIOR TO START OF CONSTRUCTION BUT NOT MORE THAN 10 DAYS. PHONE NUMBER FOR PA ONE CALL IS 1-800-242-1776.
15. ALL CONCRETE WORK SHALL COMPLY WITH THE SPECIFICATIONS AND/OR THE AMERICAN CONCRETE INSTITUTE'S "BUILDING CODE REQUIREMENTS FOR REINFORCED CONCRETE" ACI318-89 OR THE LATEST REVISION.
16. BUILDING ELEVATIONS SHOWN ON PROFILE ARE DESIGN ELEVATIONS - SEE DETAIL FOR METHOD OF CALCULATION.
17. 10' WIDE x 30' LONG BORING PITS LOCATED WITHIN STATE RIGHT-OF-WAY SHALL NOT BE CONSTRUCTED UNTIL BORING OPERATIONS ARE TO BEGIN. BORING PITS WITHIN STATE RIGHT-OF-WAY MUST BE BACKFILLED BEFORE NIGHTFALL.
18. ALL EXISTING DITCHES OR OTHER EXISTING STORMWATER FACILITIES WILL BE RESTORED IMMEDIATELY AFTER TRENCH IS BACKFILLED BEFORE NIGHTFALL.

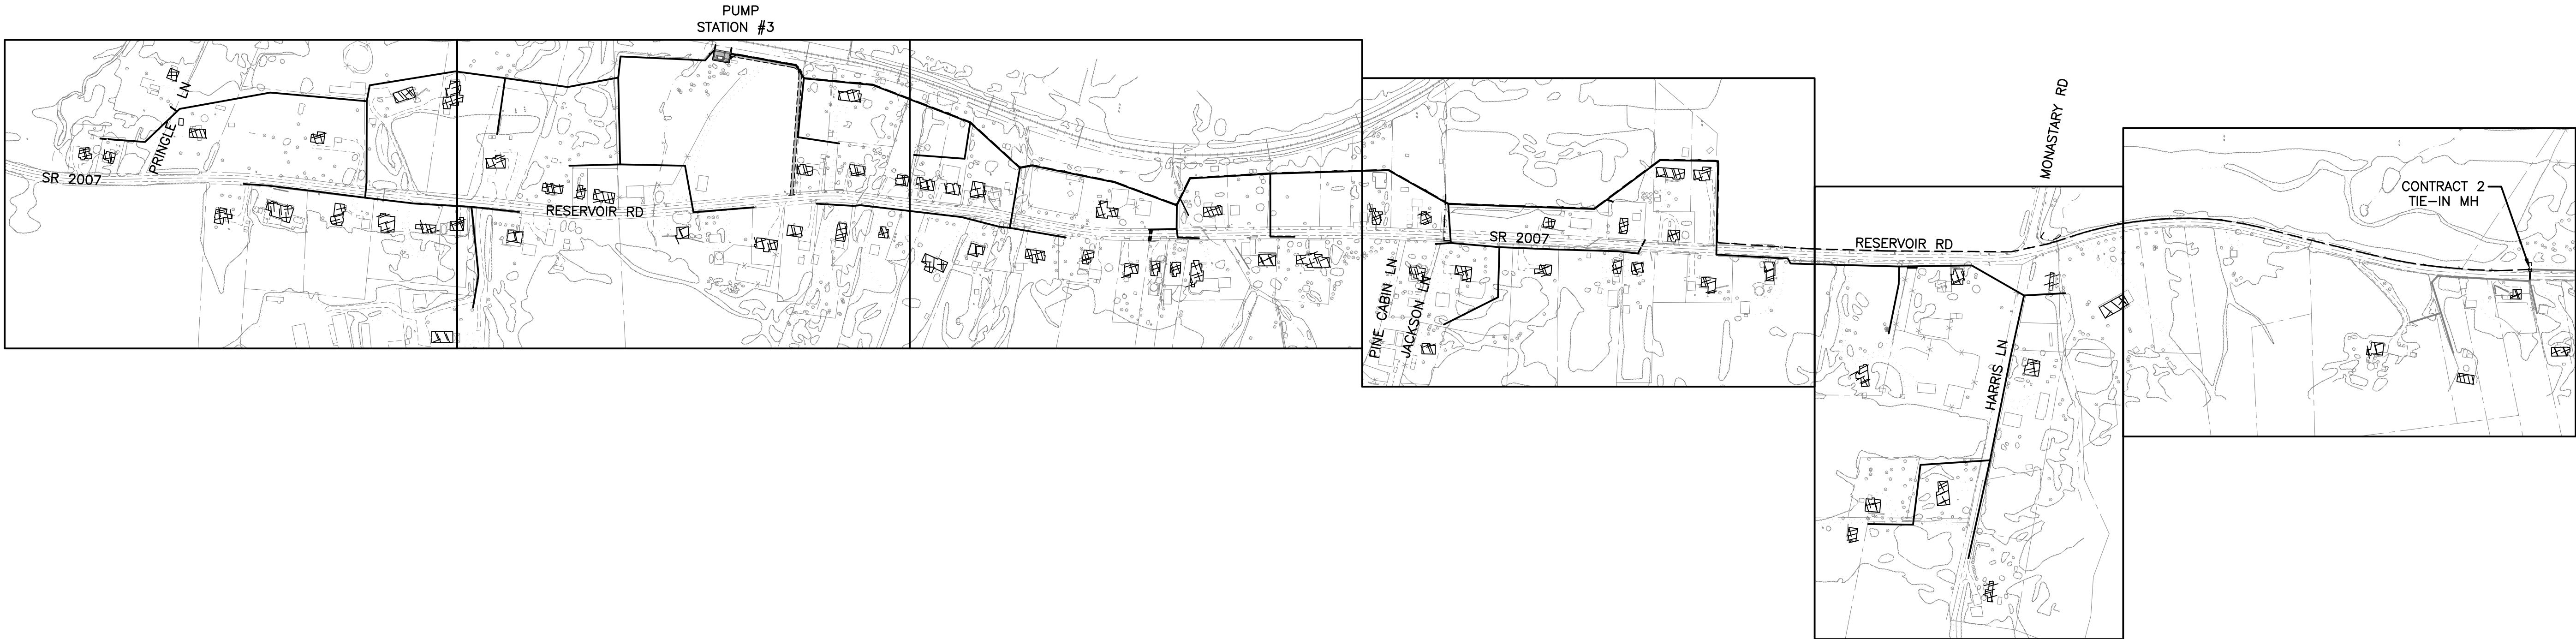

SHEET INDEX

TITLE SHEET	SHEET	1
GENERAL NOTES/INDEX SHEET	SHEET	2
PLAN SHEETS	SHEETS	3-8
PROFILE SHEETS	SHEET	9-13
CONSTRUCTION DETAILS	SHEET	14-15
E&S NOTES / DETAILS	SHEET	16-18
HIGHWAY CROSS SECTIONS	SHEET	19
TRAFFIC CONTROL PLAN	SHEET	20

EXISTING FEATURES LEGEND

---	PROPERTY LINE
---	RIGHT-OF-WAY LINE
---	BUILDING SETBACK LINE
---	EASEMENT LINE
---	CONTOUR LINE
---	INDEX CONTOUR LINE
---	FENCE LINE
---	EDGE OF GRAVEL
---	EDGE OF MACADAM
---	GUIDE RAIL
---	GAS LINE
---	SEWER LINE
---	STORM SEWER
---	TELEPHONE, ELECTRIC, CABLE
---	WATER LINE
---	STREAM
---	WETLAND BOUNDARY
---	SOIL BOUNDARY
□	MAILBOX
⋈	SIGN
⊙	MISC POLE
⊙	UTILITY POLE

PENNSYLVANIA ONE CALL

THREE DAYS PRIOR TO THE START OF ANY CONSTRUCTION ACTIVITY, THE CONTRACTOR SHALL NOTIFY ALL UTILITIES OF THE PENDING CONSTRUCTION AND NOTIFY THE PENNSYLVANIA ONE CALL SYSTEM AT 1-800-242-1776

THE CONTRACTOR SHALL LOCATE, BOTH IN PLAN AND ELEVATION, ALL EXISTING UTILITIES AND SERVICES WITHIN THE AREA OF CONSTRUCTION, COMPLY WITH THE UNDERGROUND UTILITY LINE PROTECTION LAW, ACT OF 1974, P.L. 852 NO. 287, DATED DECEMBER 12, 1991.

DESIGN ONE-CALL SERIAL #:

PROPOSED FEATURES LEGEND

6" 8"	SEWER GRAVITY MAIN
8" 8"	SEWER FORCE MAIN
2" 2"	SEWER PRESSURE MAIN
○	SEWER LATERAL WITH VIEW PORT
●	MANHOLE
●	CLEANOUT

EXISTING FEATURES LEGEND



▲	SAMPLE POINT
■	PALUSTRINE FORESTED WETLAND
■	PALUSTRINE EMERGENT WETLAND
■	PALUSTRINE SCRUB SHRUB WETLAND

INDEX
CONTRACT 3
RESERVOIR ROAD WASTEWATER COLLECTION SYSTEM
BLAIR TOWNSHIP WATER AND SEWER AUTHORITY
BLAIR TOWNSHIP, PA
BLAIR COUNTY, PA

KELLER ENGINEERS, INC.
EXPRESSLY RESERVES ITS
COMMON LAW COPYRIGHT
IN ALL DESIGNS, SPECIFICATIONS
AND DESIGNS. THEY ARE
NOT TO BE REPRODUCED,
COPIED IN ANY FORM OR
MANNER, NOR ARE THEY TO
BE ASSIGNED WITHOUT
WRITTEN PERMISSION AND
KELLER ENGINEERS, INC.

PROJECT NO.:	120-170
FILE NAME:	120-170_c3.dwg
DATE:	1/1/2025
DESIGNED BY:	MCS
DRAWN BY:	MCS
CHECKED BY:	DIC



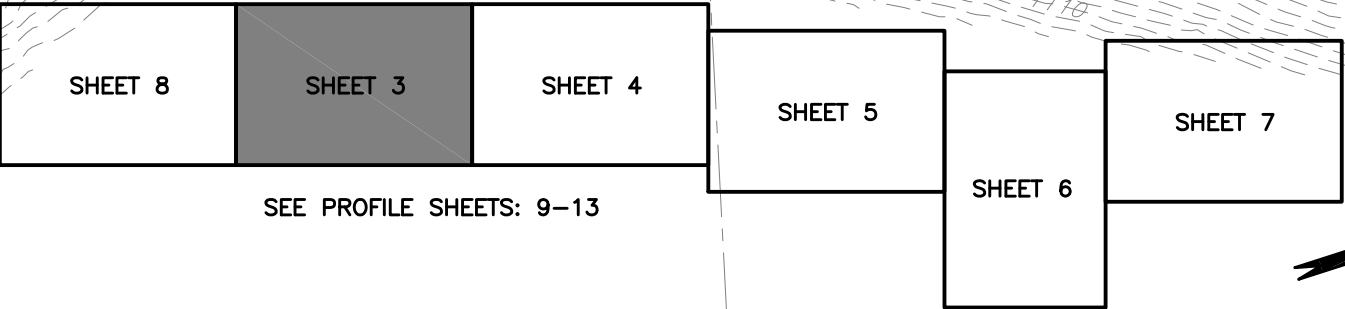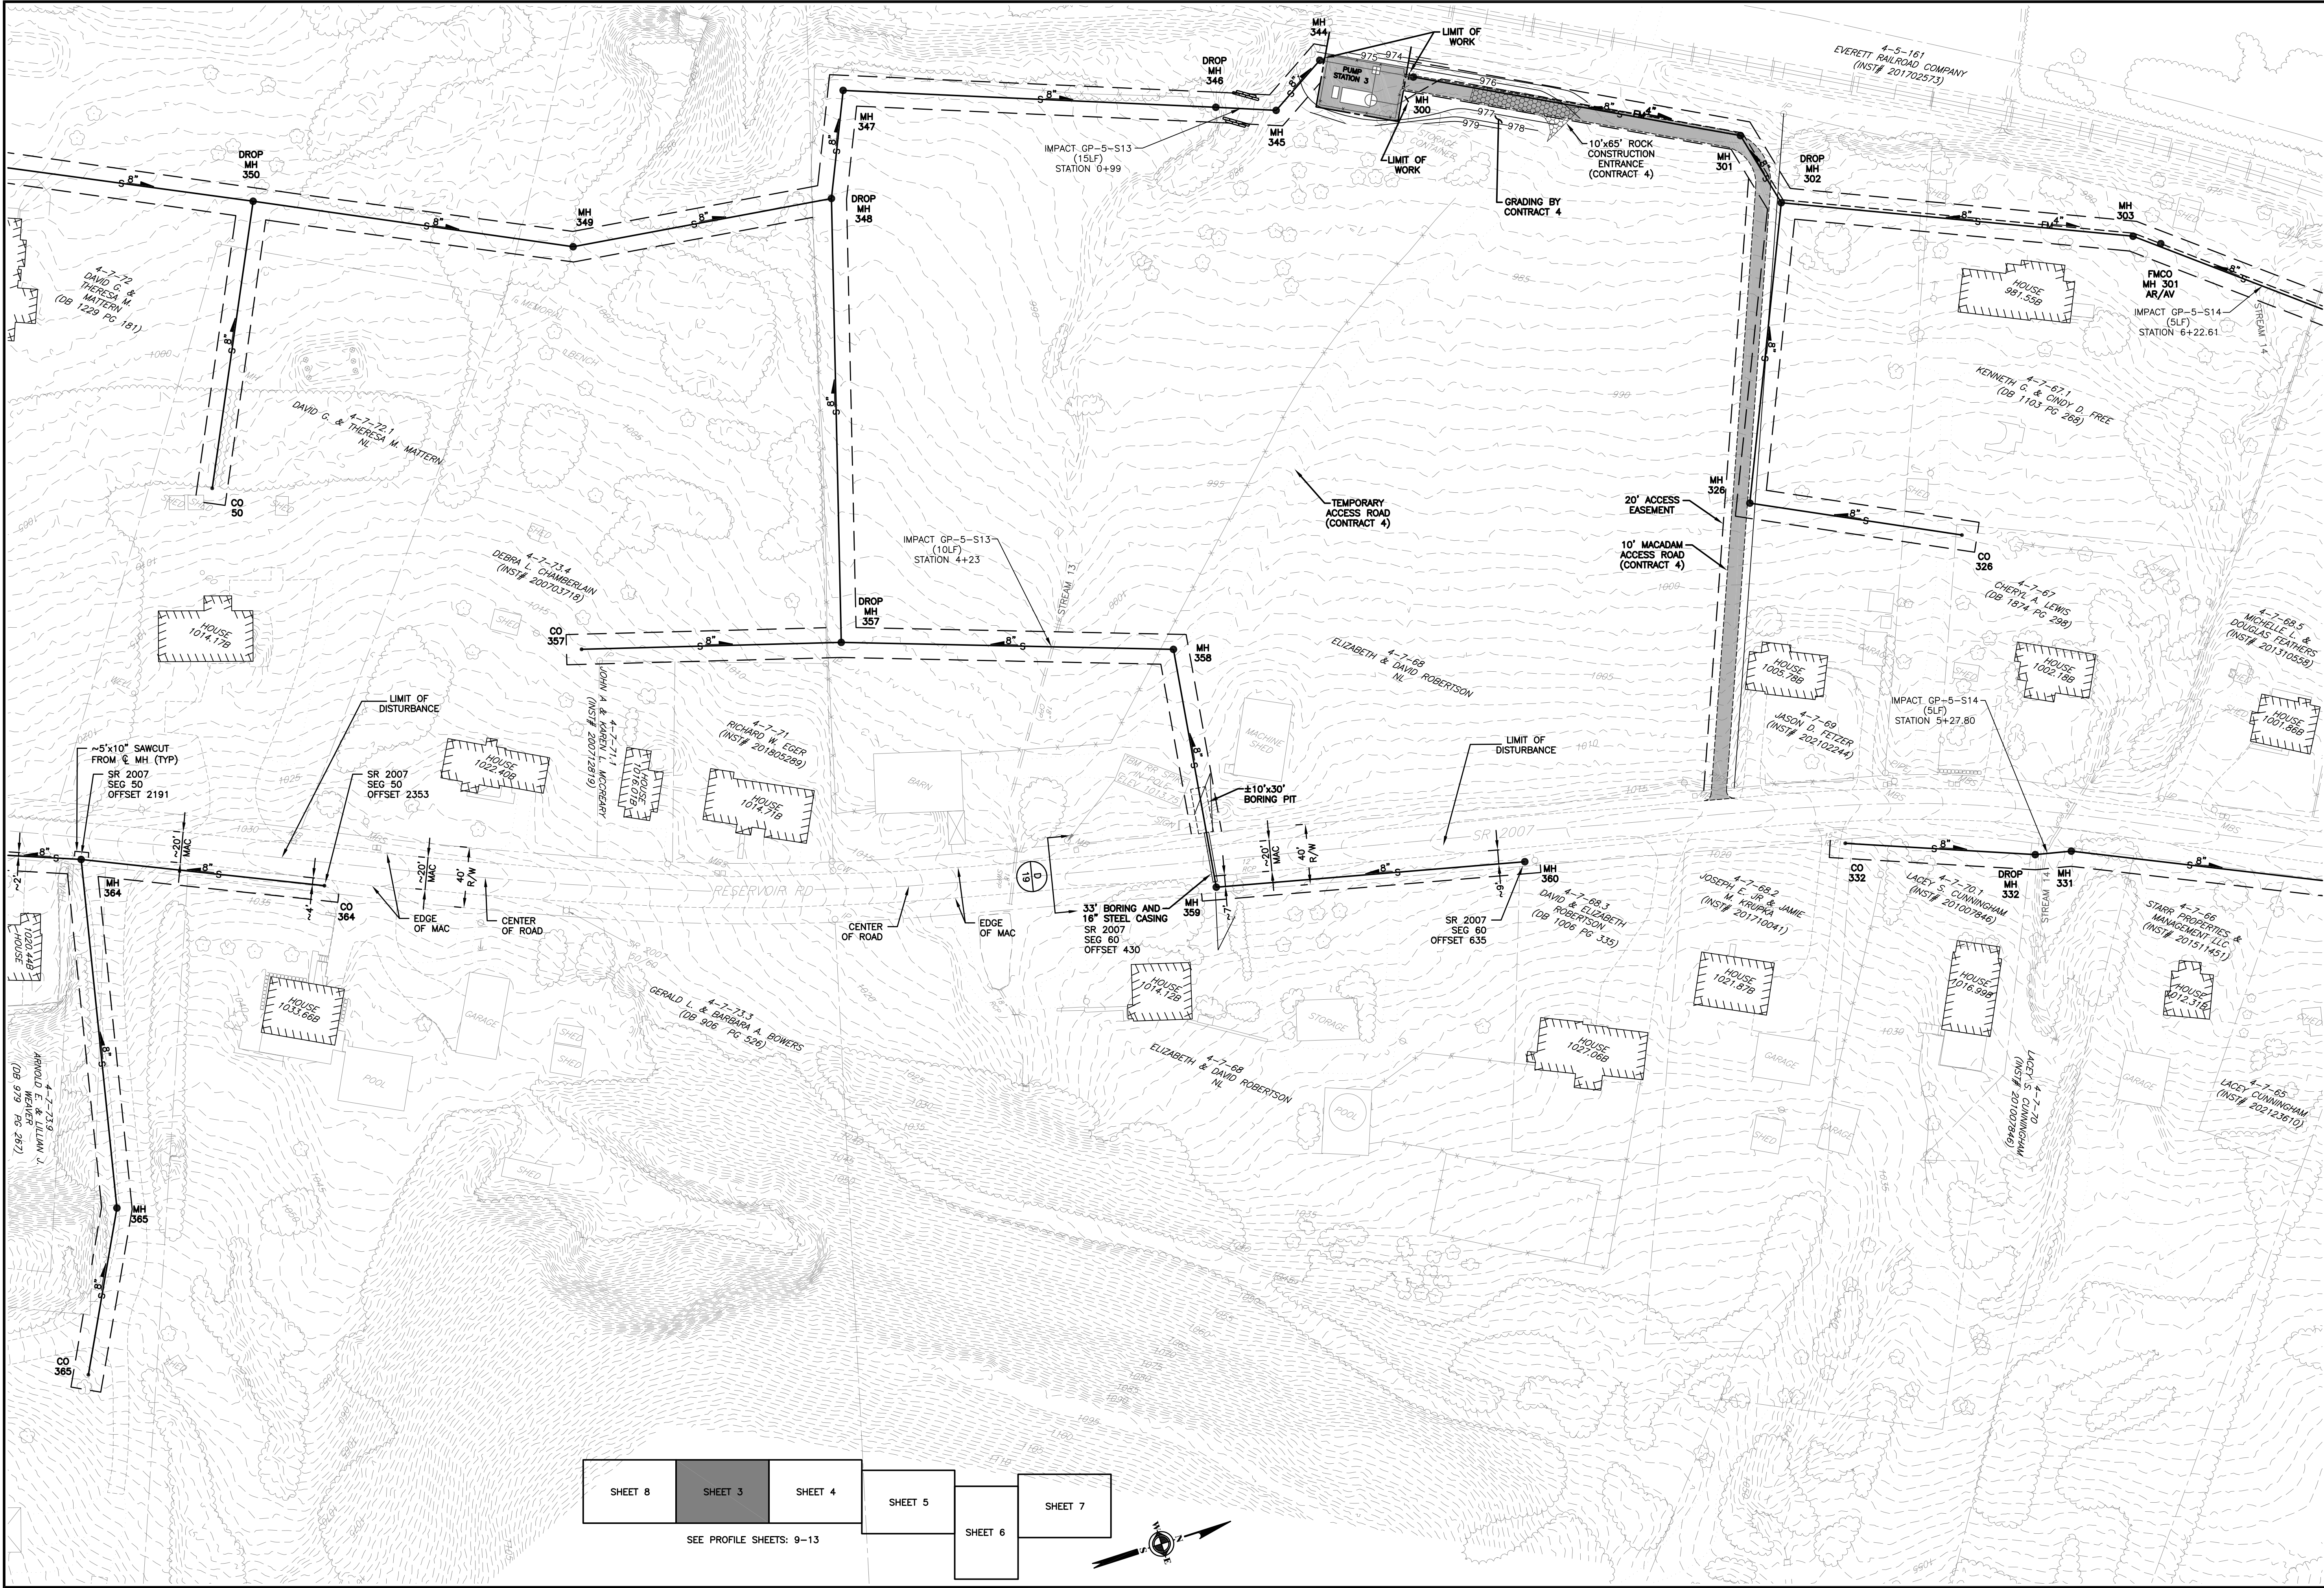

420 Allegheny Street
Hollidaysburg, PA 16648
P: (814) 696-7430
www.keller-engineers.com

KELLER ENGINEERS
CIVIL • STRUCTURAL • SURVEY

PROJECT NO.:	120-170
FILE NAME:	120-170_c3.dwg
DATE:	
DESIGNED BY:	MCS
DRAWN BY:	MCS
CHECKED BY:	DJC

PLAN

CONTRACT 3

RESERVOIR ROAD WASTEWATER COLLECTION SYSTEM

BLAIR TOWNSHIP WATER AND SEWER AUTHORITY

BLAIR TOWNSHIP, PA
BLAIR COUNTY, PA

SCALE: 1"=50'

50' 0' 50'

REVISION DESCRIPTION

DATE & INITIALS

DATE: 12/1/2017


INITIALS: MCS

REVISION: 1

DESCRIPTION: 1.000

KELLER ENGINEERS, INC.
EXPRESSLY RESERVES ITS
COMMON LAW COPYRIGHT
IN THESE PLANS AND
DESIGNS. THEY ARE
NOT TO BE REPRODUCED,
COPIED, OR IN ANY MANNER
OR MANNER, NOR ARE THEY TO
BE ASSIGNED WITHOUT
WRITTEN PERMISSION AND
CONSENT OF KELLER ENGINEERS, INC.

3

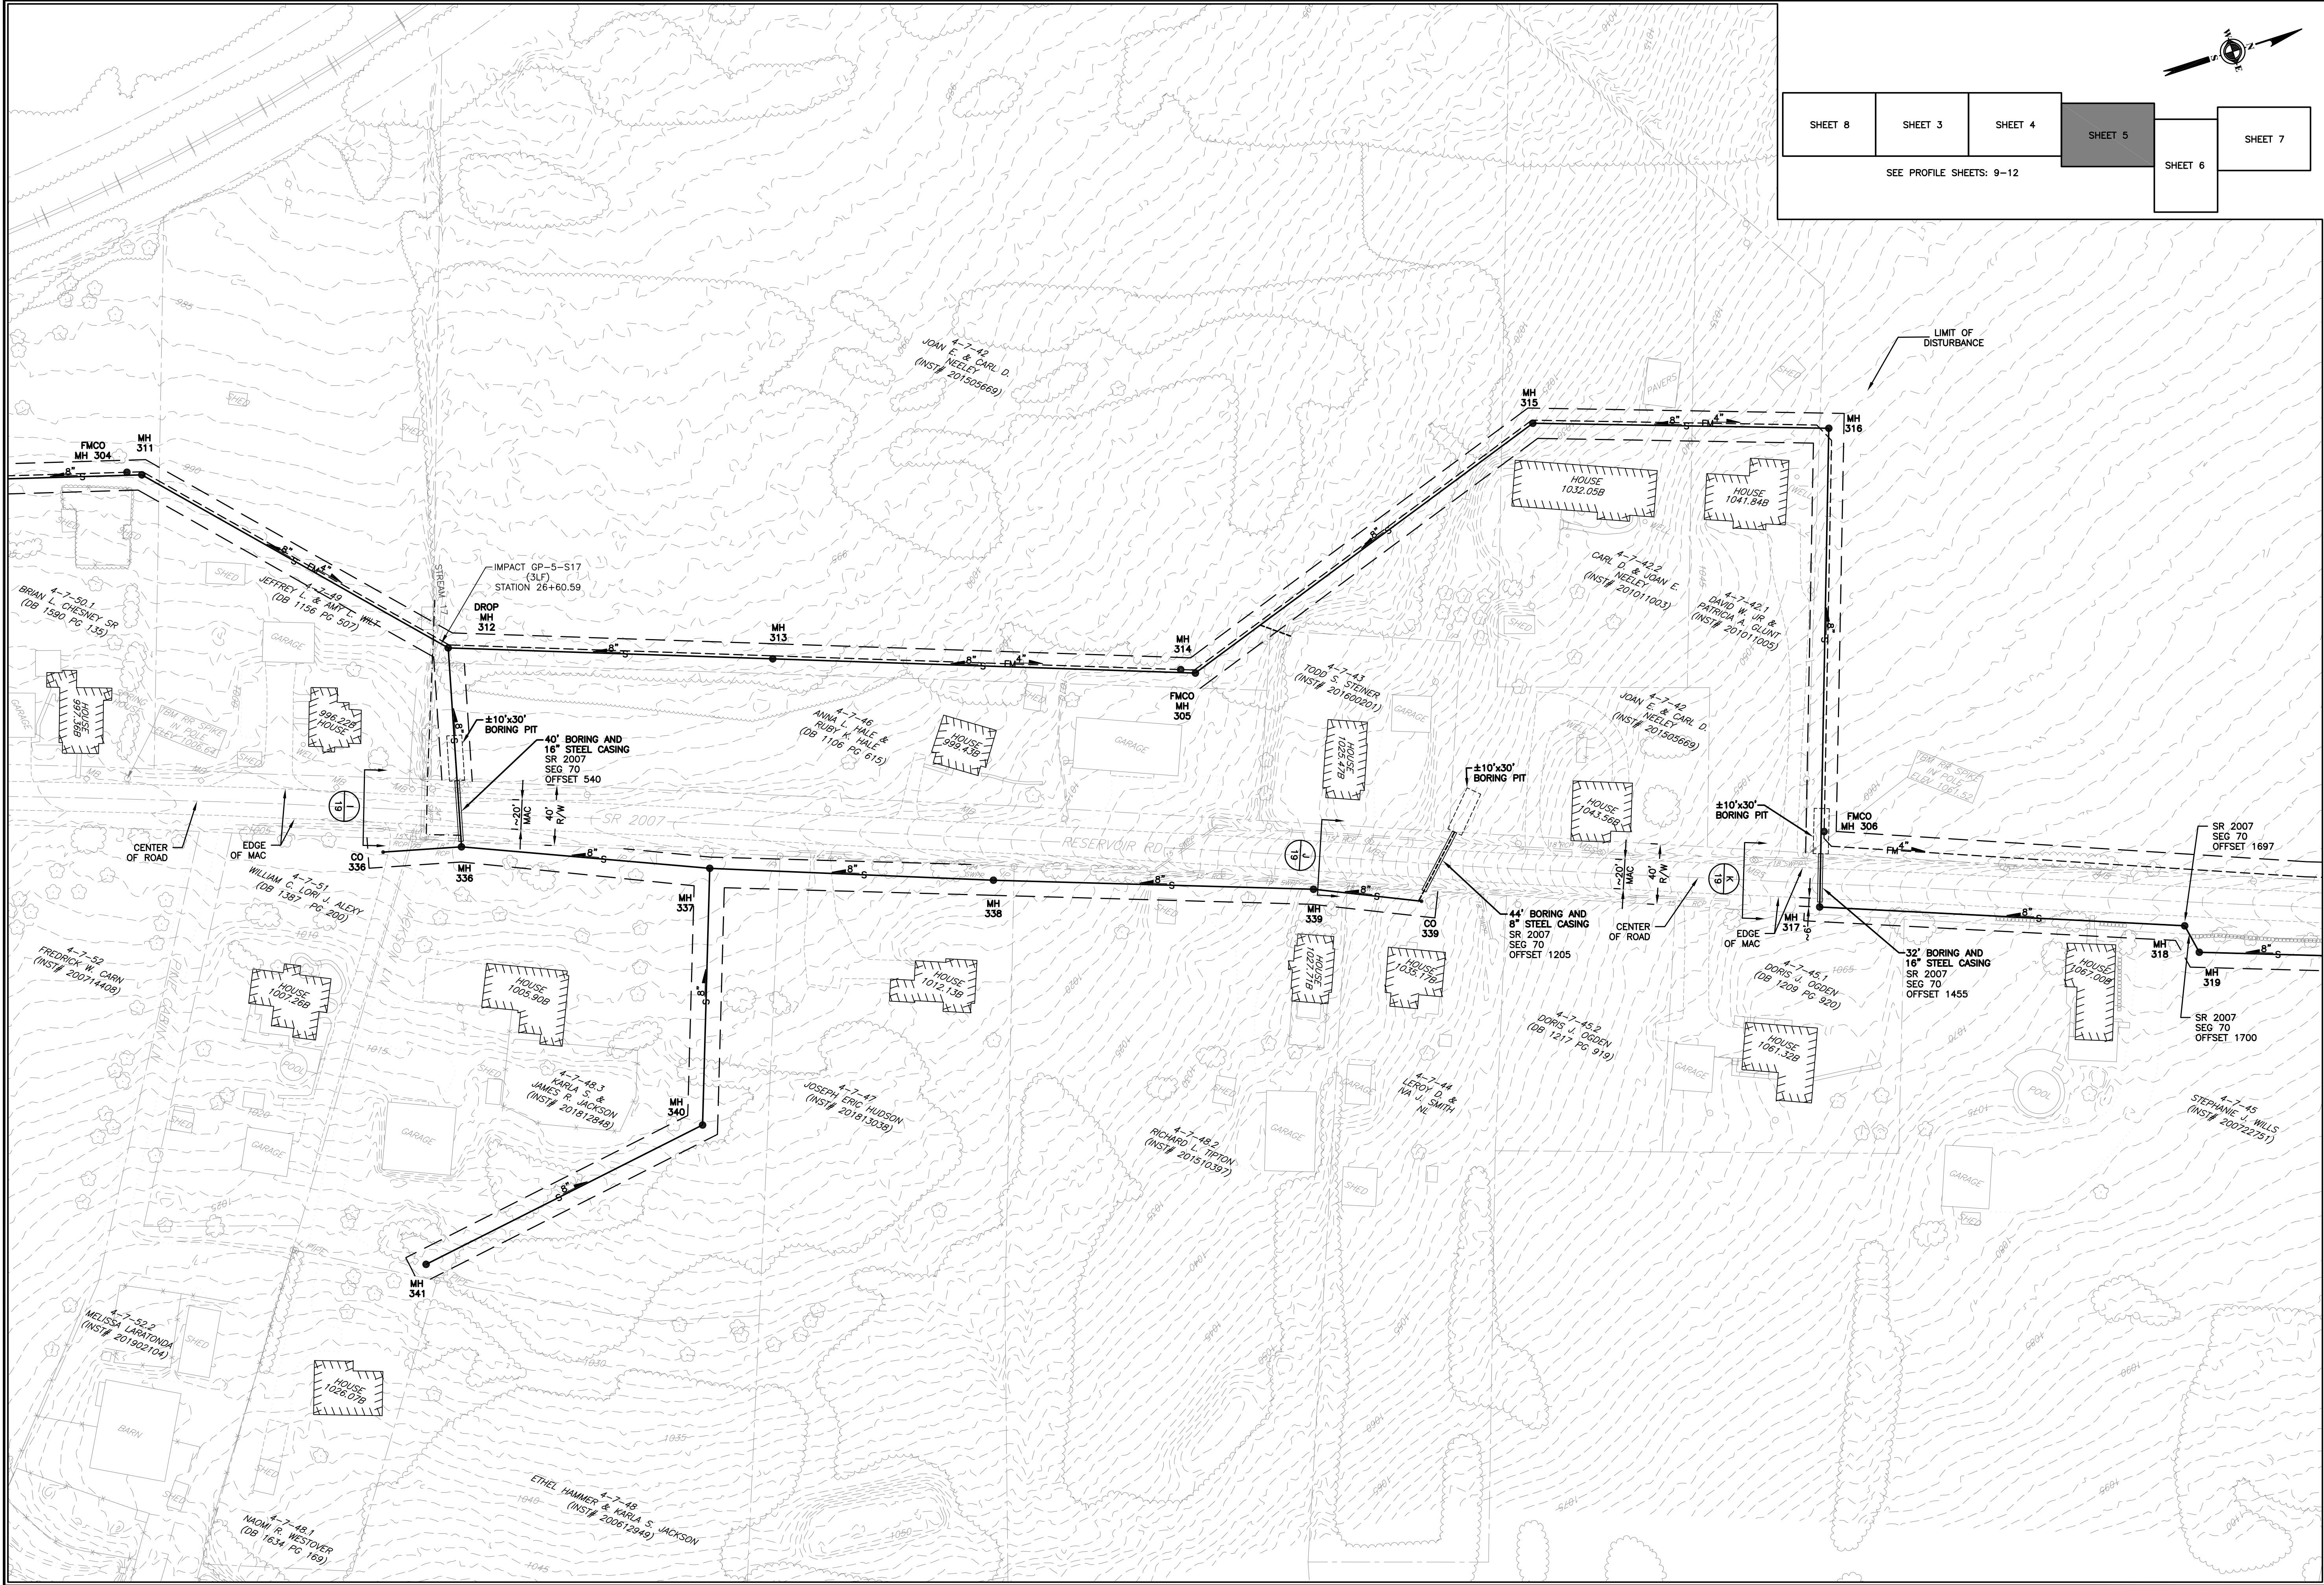

SHEET 8

SHEET 3

SHEET 4


SHEET 5

SHEET 6

SHEET 7

SEE PROFILE SHEETS: 9-12

420 Allegheny Street
Hollidaysburg, PA 16648
P: (814) 696-7430
www.keller-engineers.com

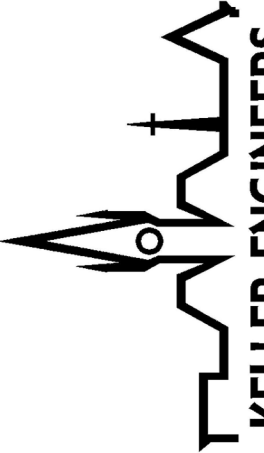**KELLER ENGINEERS**
CIVIL • STRUCTURAL • SURVEY

REVISION	DATE	INITIALS	DESCRIPTION

SCALE: 1"=50'
50' 0' 50'

PLAN

CONTRACT 3
RESERVOIR ROAD WASTEWATER COLLECTION SYSTEM
BLAIR TOWNSHIP WATER AND SEWER AUTHORITY
BLAIR TOWNSHIP, PA
BLAIR COUNTY, PA

PROJECT NO.: 120-170

FILE NAME: 120-170 c3.dwg

DATE:


DESIGNED BY: MCS

DRAWN BY: MCS



CHECKED BY: DUC

KELLER ENGINEERS, INC. EXPRESSLY RESERVES ITS COMMON LAW COPYRIGHT IN THESE PLANS AND DESIGNS. THEY ARE NOT TO BE REPRODUCED, COPIED, OR IN ANY MANNER, NOR ARE THEY TO BE ASSIGNED WITHOUT WRITTEN PERMISSION AND CONSENT FROM KELLER ENGINEERS, INC.

5

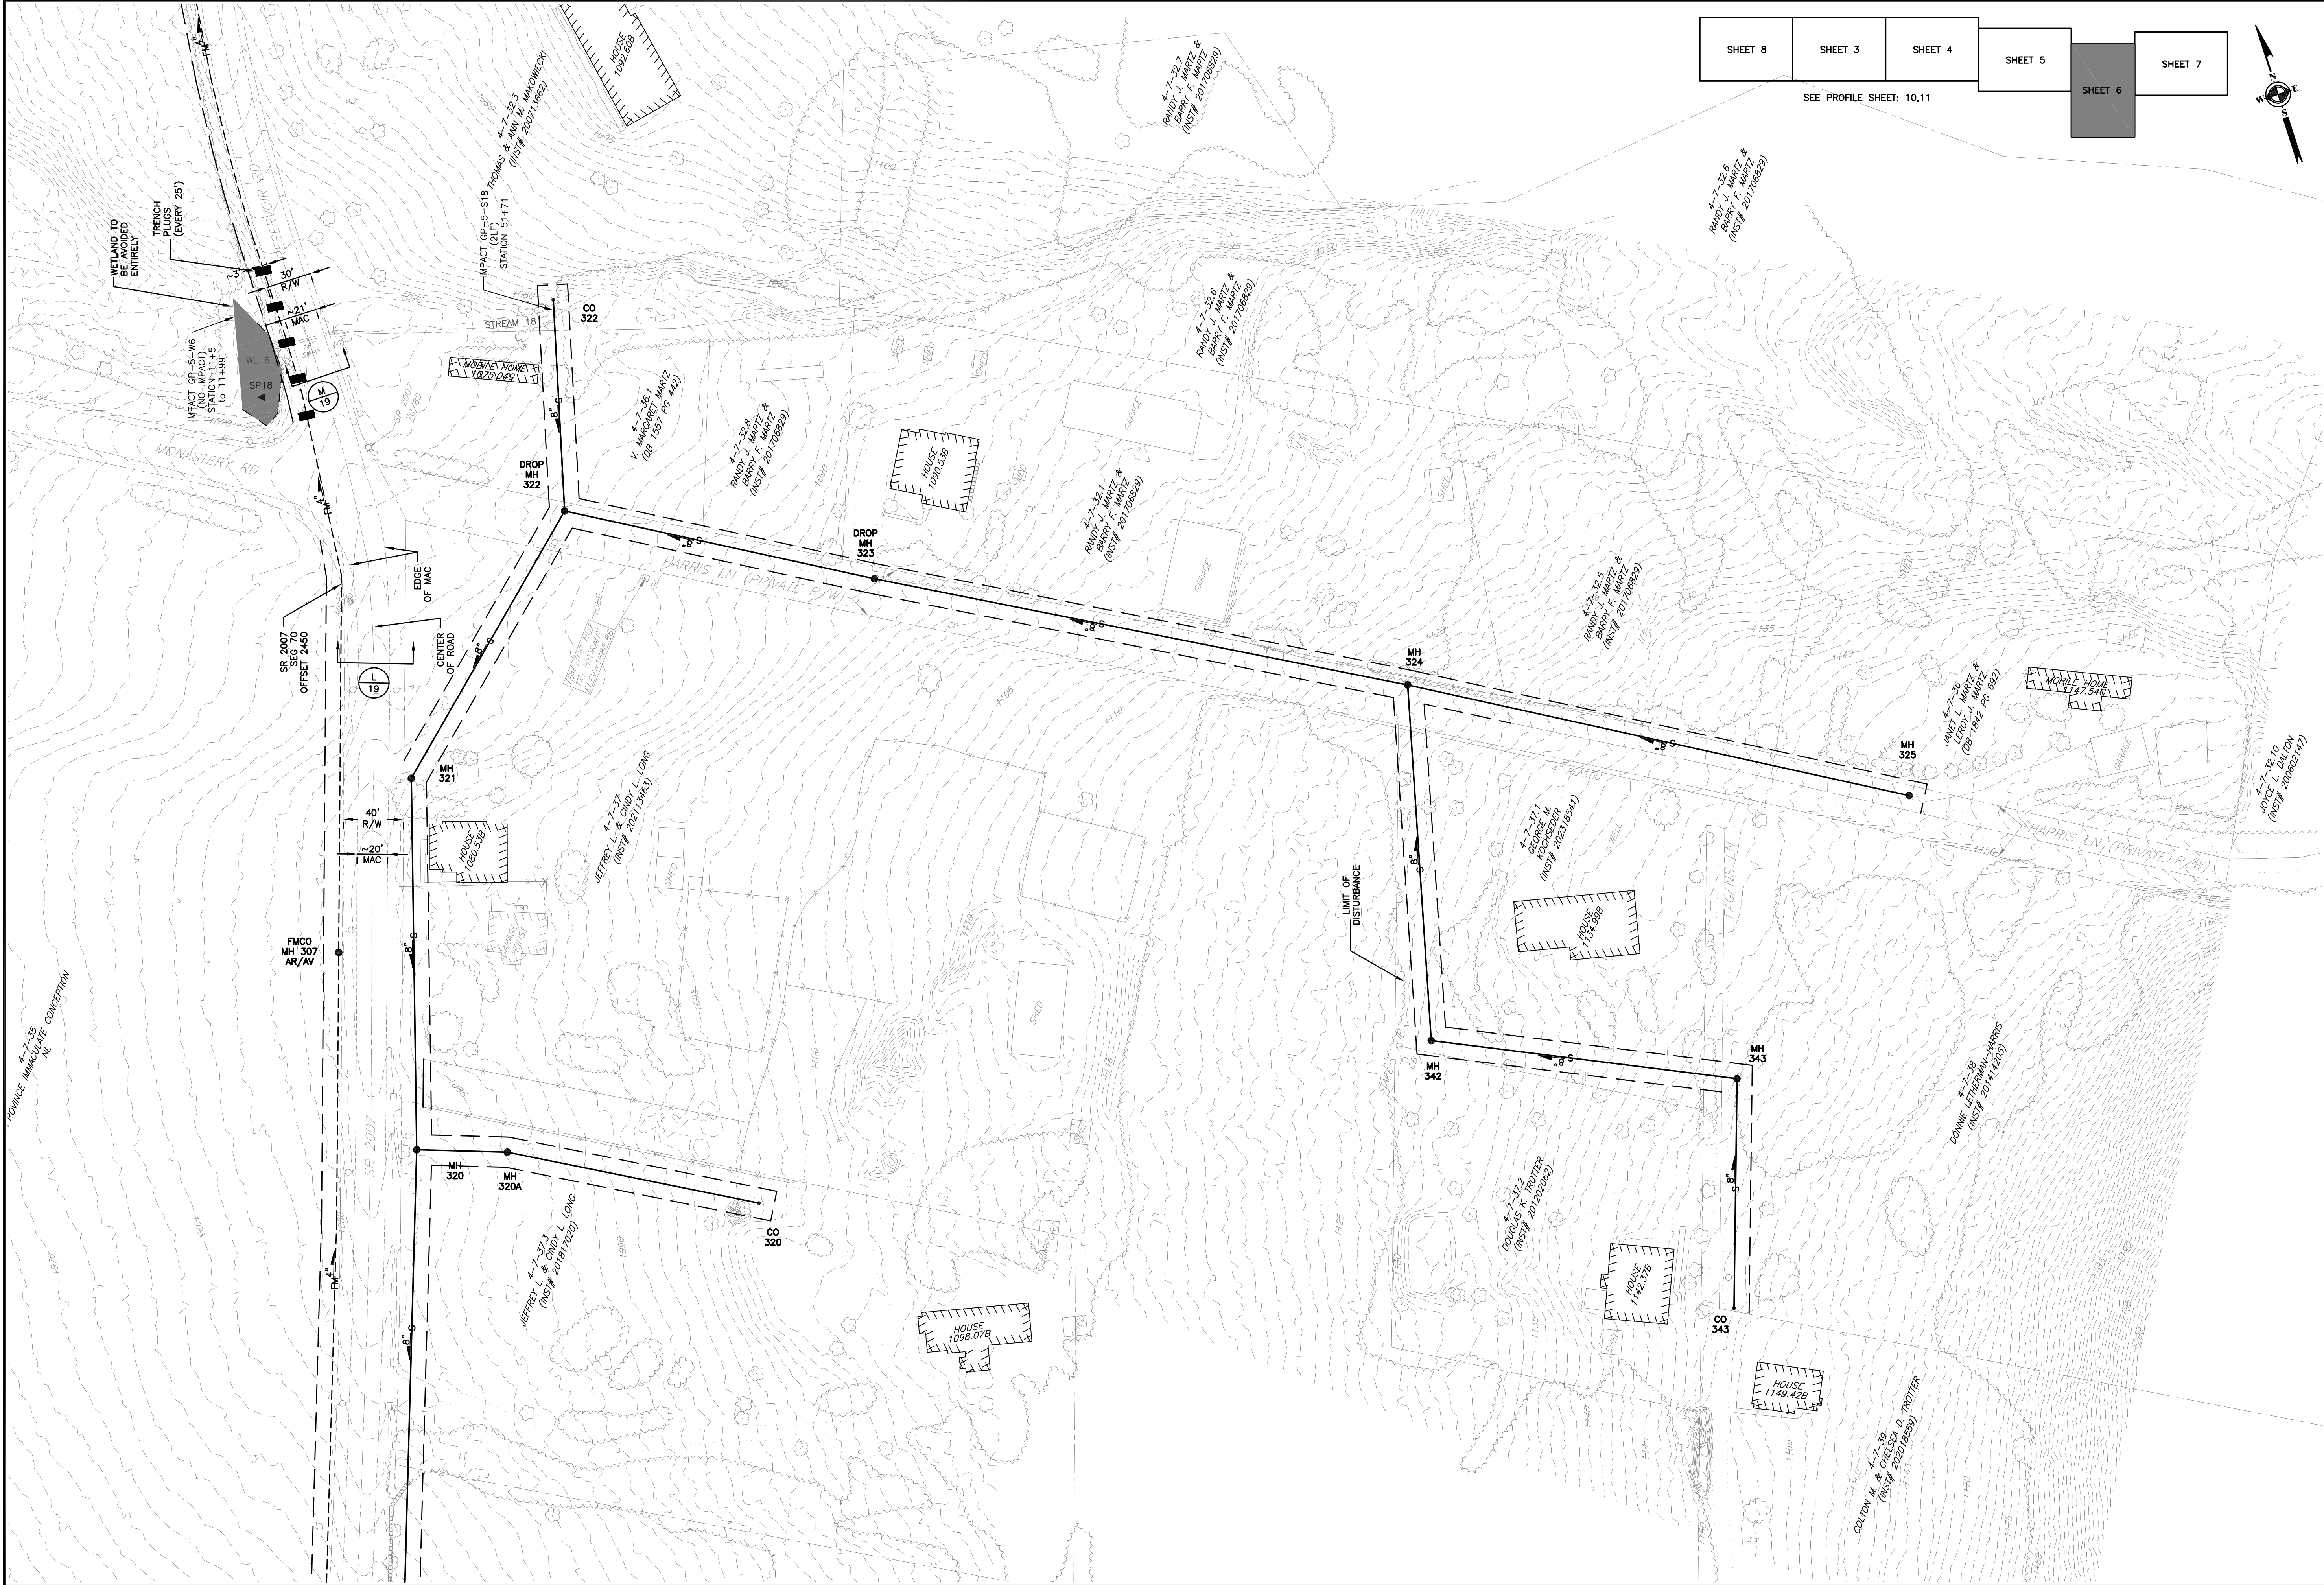

PROJECT NO.: 120-170 FILE NAME: 120-170 c3.dwg DATE: - DESIGNED BY: MCS DRAWN BY: MCS CHECKED BY: DUC	KELLER ENGINEERS, INC. EXPRESSLY RESERVES ITS COMMON LAW COPYRIGHT IN ALL RIGHTS RESERVED. CONTAINED IN THESE PLANS AND DESIGNS. THEY ARE NOT TO BE REPRODUCED, COPIED, OR IN ANY FORM OR MANNER, NOR ARE THEY TO BE ASSIGNED WITHOUT WRITTEN PERMISSION AND CONSENT FROM KELLER ENGINEERS, INC.	6	PLAN			CONTRACT 3 RESERVOIR ROAD WASTEWATER COLLECTION SYSTEM BLAIR TOWNSHIP WATER AND SEWER AUTHORITY BLAIR TOWNSHIP, PA		
			REVISION DESCRIPTION					
			DATE & INITIALS					
			SCALE: 1"=50'					
			50' 0' 50'					
			KELLER ENGINEERS CIVIL • STRUCTURAL • SURVEY					
			420 Allegheny Street Hollidaysburg, PA 16648 P: (814) 696-7430 www.keller-engineers.com					

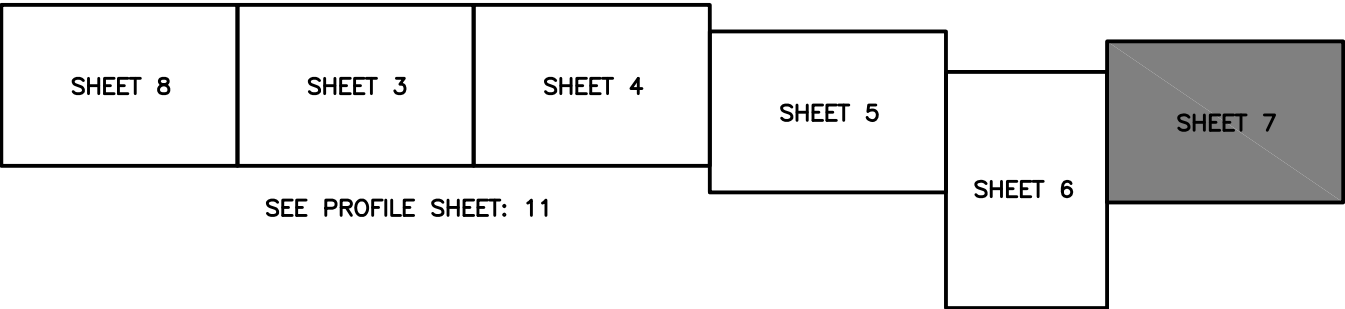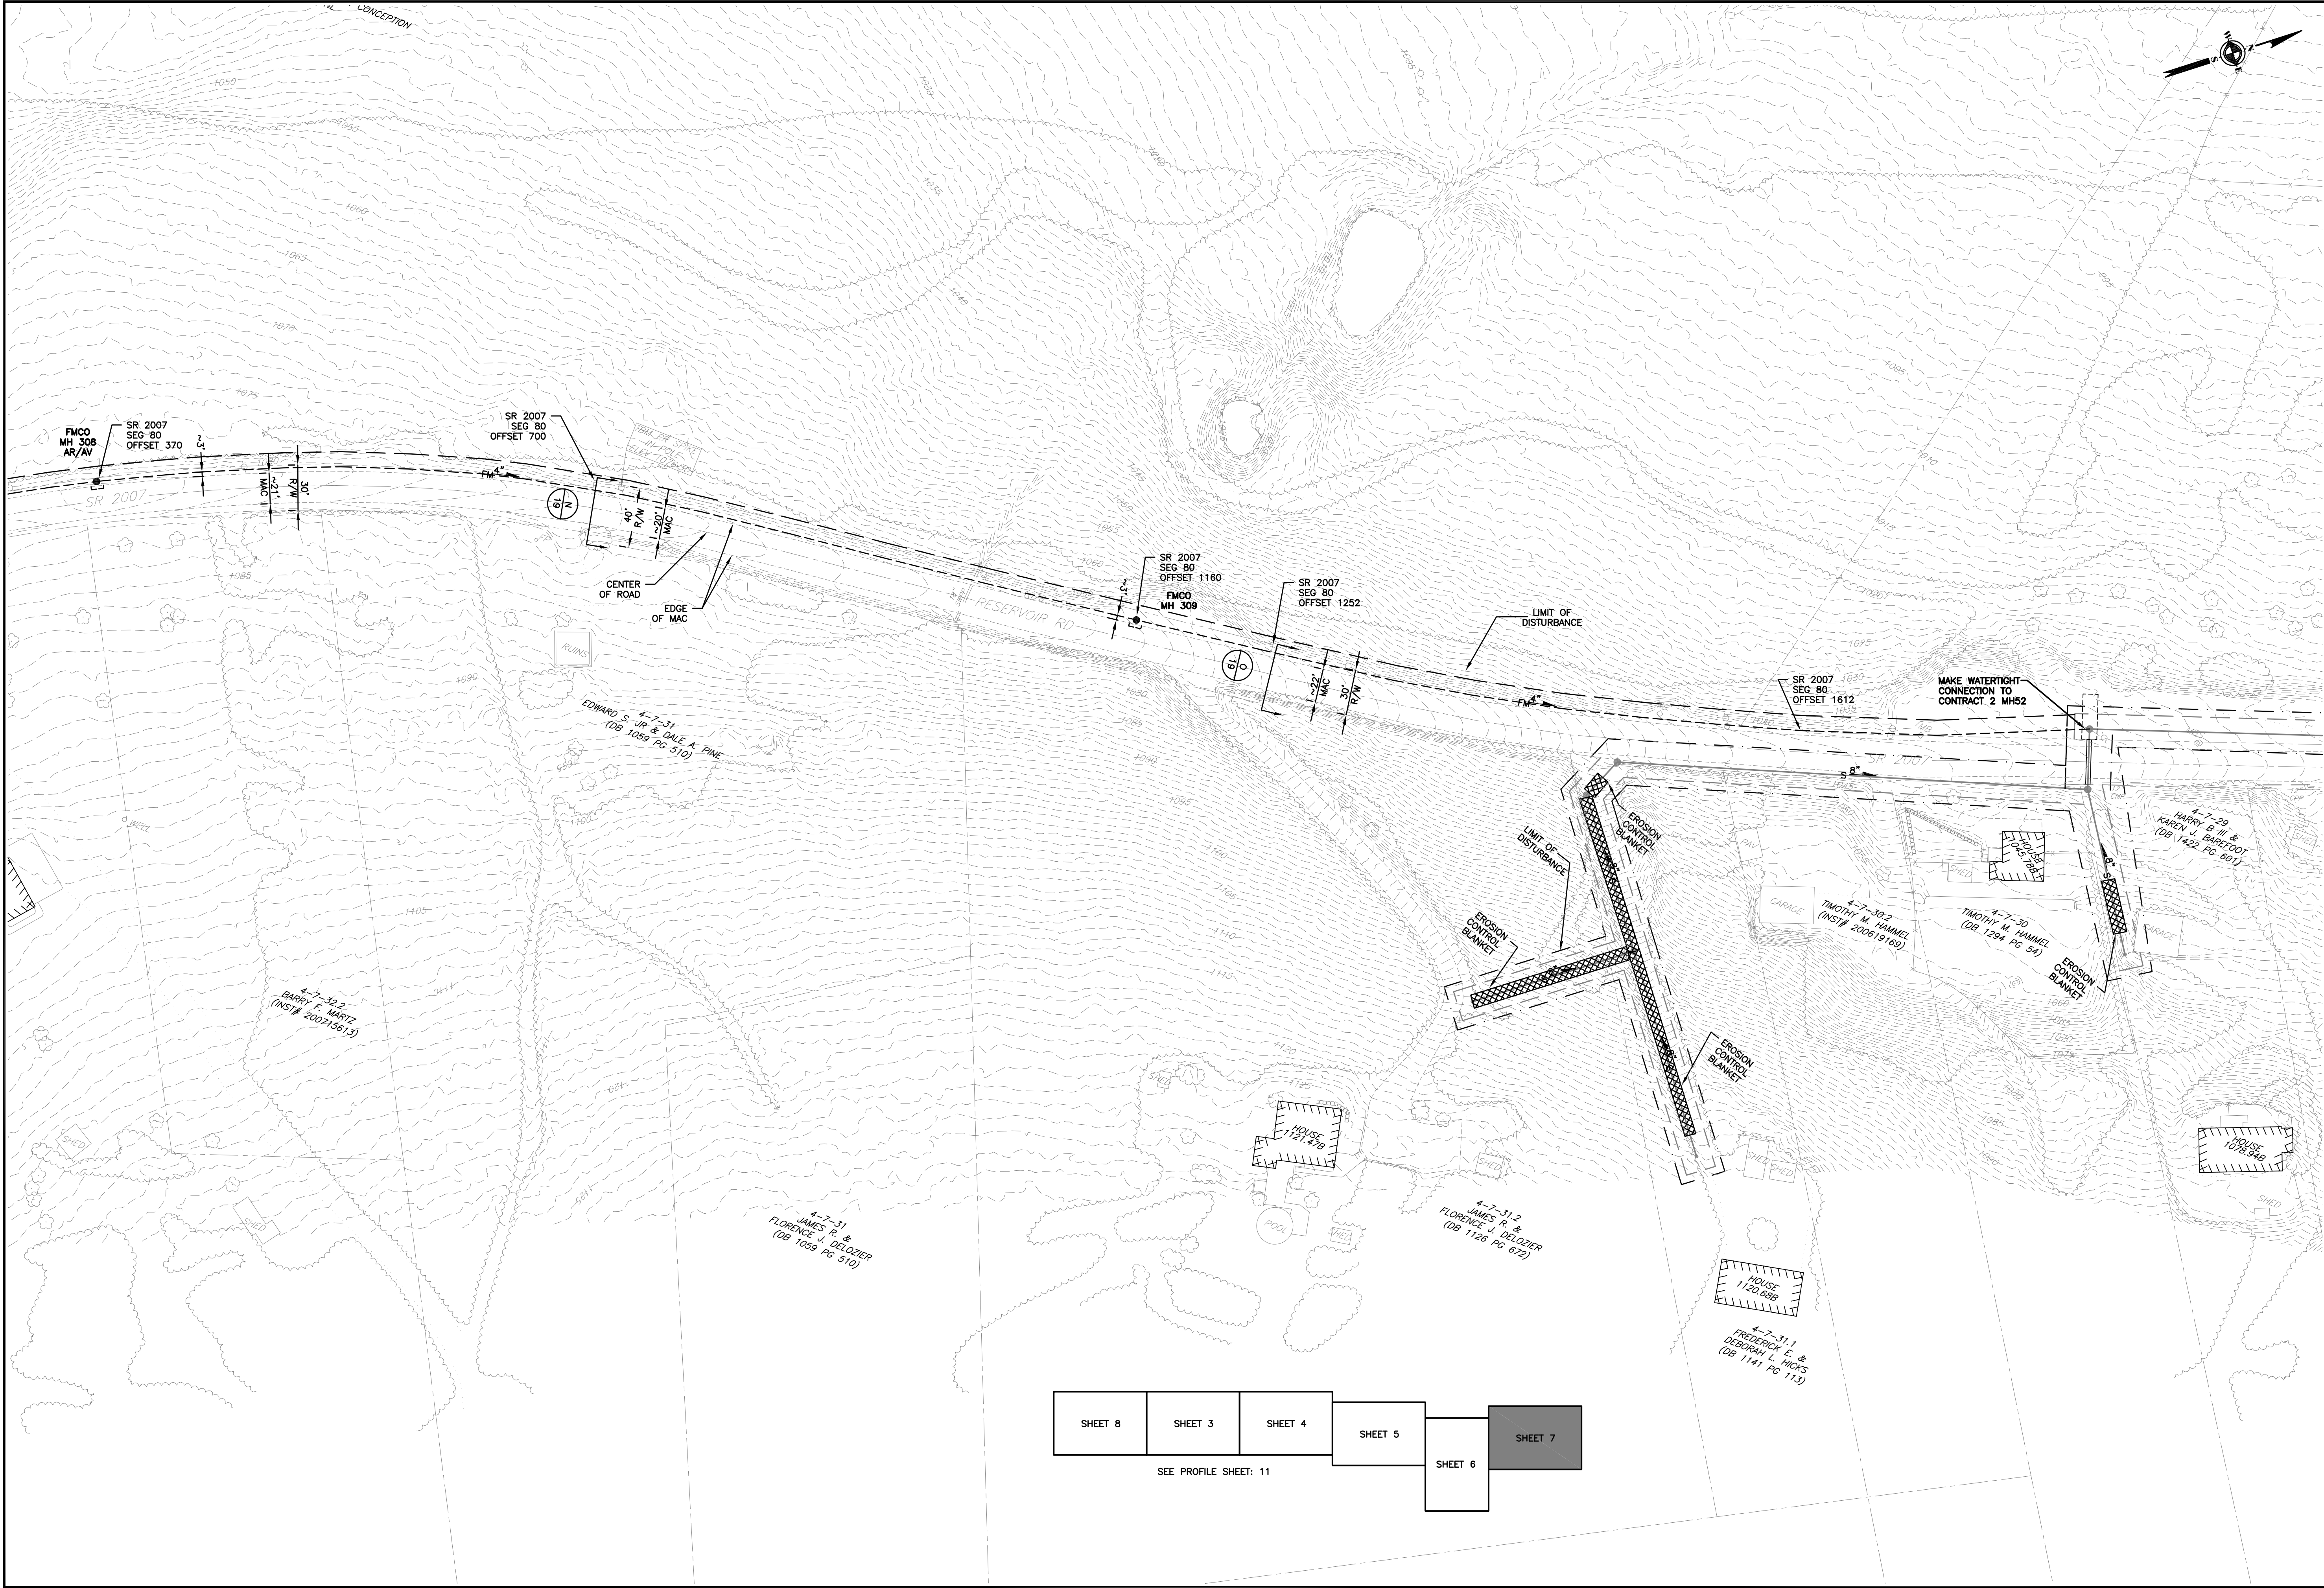

PROJECT NO.: 120-170

FILE NAME: 120-170 c3.dwg

DESIGNED BY: MCS

DRAWN BY: MCS

CHECKED BY: DUC

7

KELLER ENGINEERS, INC.
EXPRESSLY RESERVES ITS
COMMON LAW COPYRIGHT
IN THESE PLANS
AND DESIGNS. THEY ARE
NOT TO BE REPRODUCED,
COPIED, OR IN ANY FORM OR
MANNER, NOR ARE THEY TO
BE ASSIGNED WITHOUT
WRITTEN PERMISSION AND
KELLER ENGINEERS, INC.

PLAN

CONTRACT 3
RESERVOIR ROAD WASTEWATER COLLECTION SYSTEM
BLAIR TOWNSHIP WATER AND SEWER AUTHORITY
BLAIR TOWNSHIP, PA
BLAIR COUNTY, PA

DATE & INITIALS

REVISION DESCRIPTION


SCALE: 1"=50'

50' 0' 50'

KELLER ENGINEERS

CIVIL • STRUCTURAL • SURVEY

420 Allegheny Street
Hollidaysburg, PA 16648
P: (814) 696-7430
www.keller-engineers.com

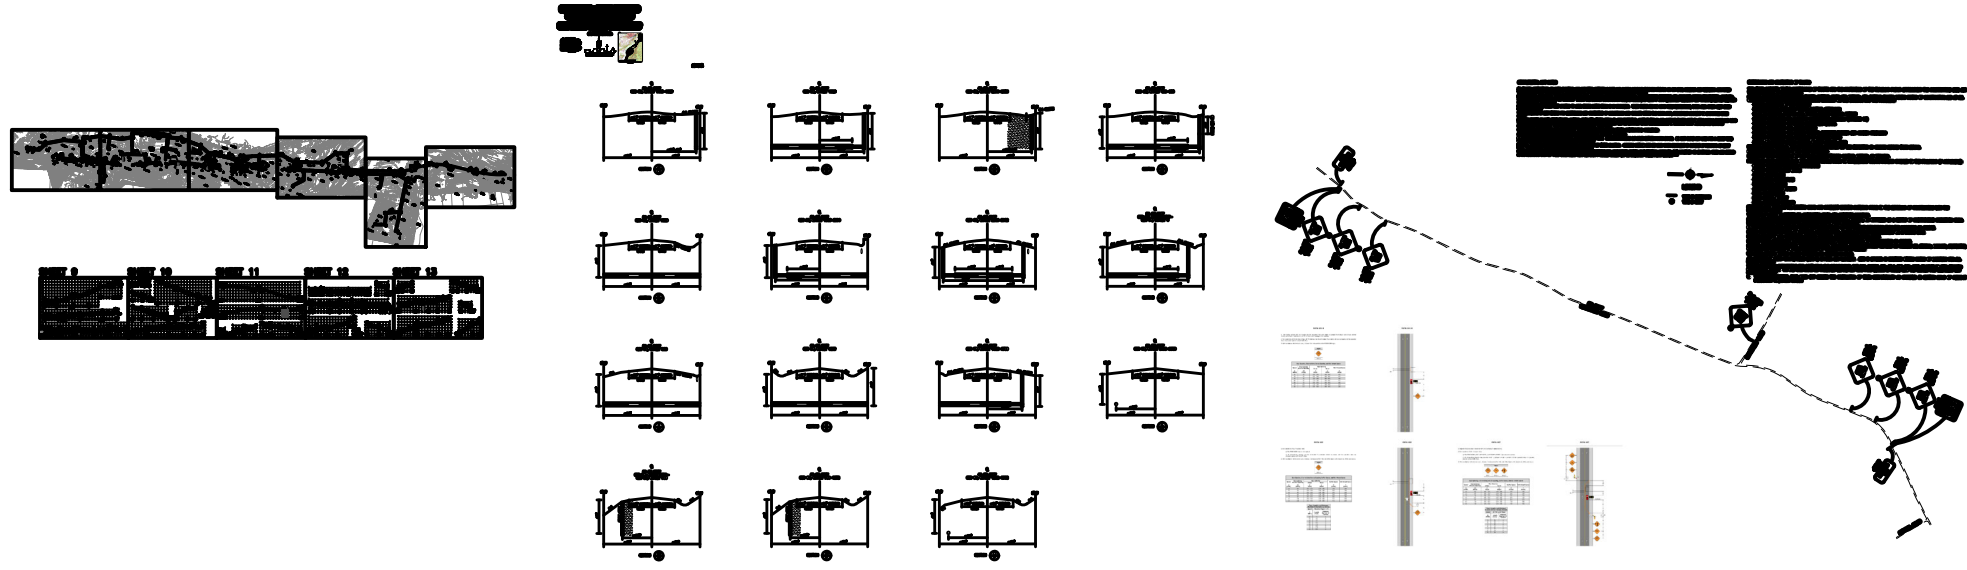


PROJECT NO.:	120-170
FILE NAME:	120-170 c3 des
DATE:	-
DESIGNED BY:	MCS
DRAWN BY:	MCS
CHECKED BY:	DJC



KELLER ENGINEERS, INC.
EXPRESSLY RESERVES ITS
COMMON LAW COPYRIGHT
AND OTHER RIGHTS
CONTAINED IN THESE PLANS
AND DESIGNS. THEY ARE
NOT TO BE REPRODUCED,
CHANGED, ALTERED OR
COPIED IN ANY FORM OR
MANNER, NOR ARE THEY TO
BE ASSIGNED WITHOUT
WRITTEN PERMISSION AND
CONSENT OF
KELLER ENGINEERS, INC.





PROFILE

CONTRACT 3
RESERVOIR ROAD WASTEWATER COLLECTION SYSTEM
FOR THE
BLAIR TOWNSHIP WATER AND SEWER AUTHORITY
BLAIR TOWNSHIP,
BLAIR COUNTY, PA

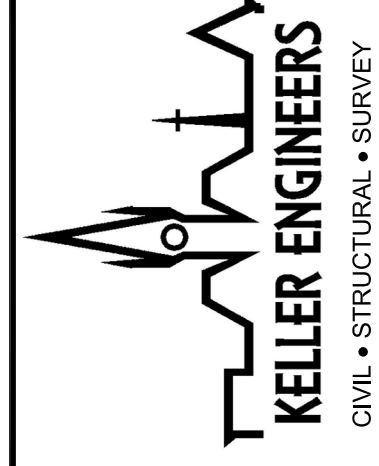[illegible]

420 Allegheny Street
Hollidaysburg, PA 16648
P:(814) 696-7430
www.keller-engineers.com


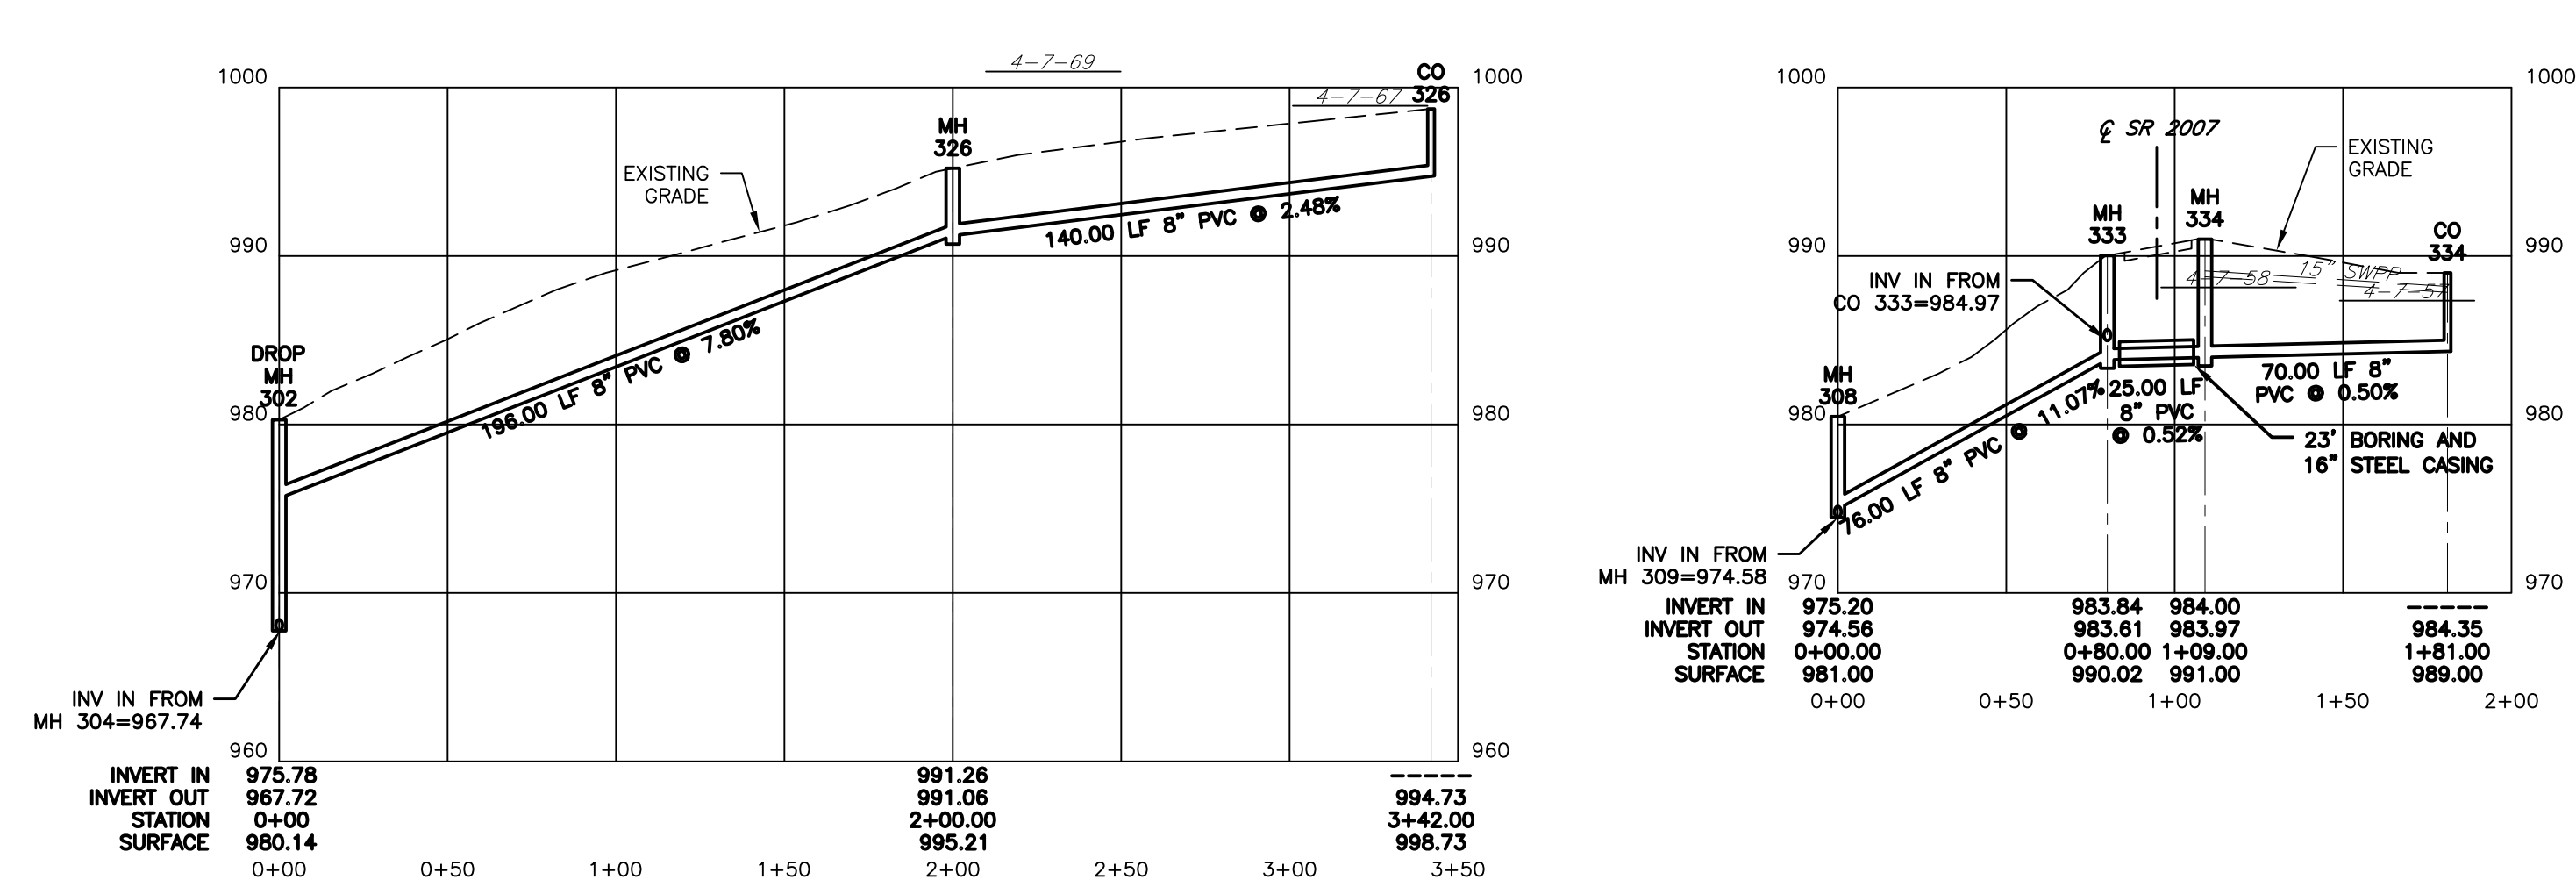
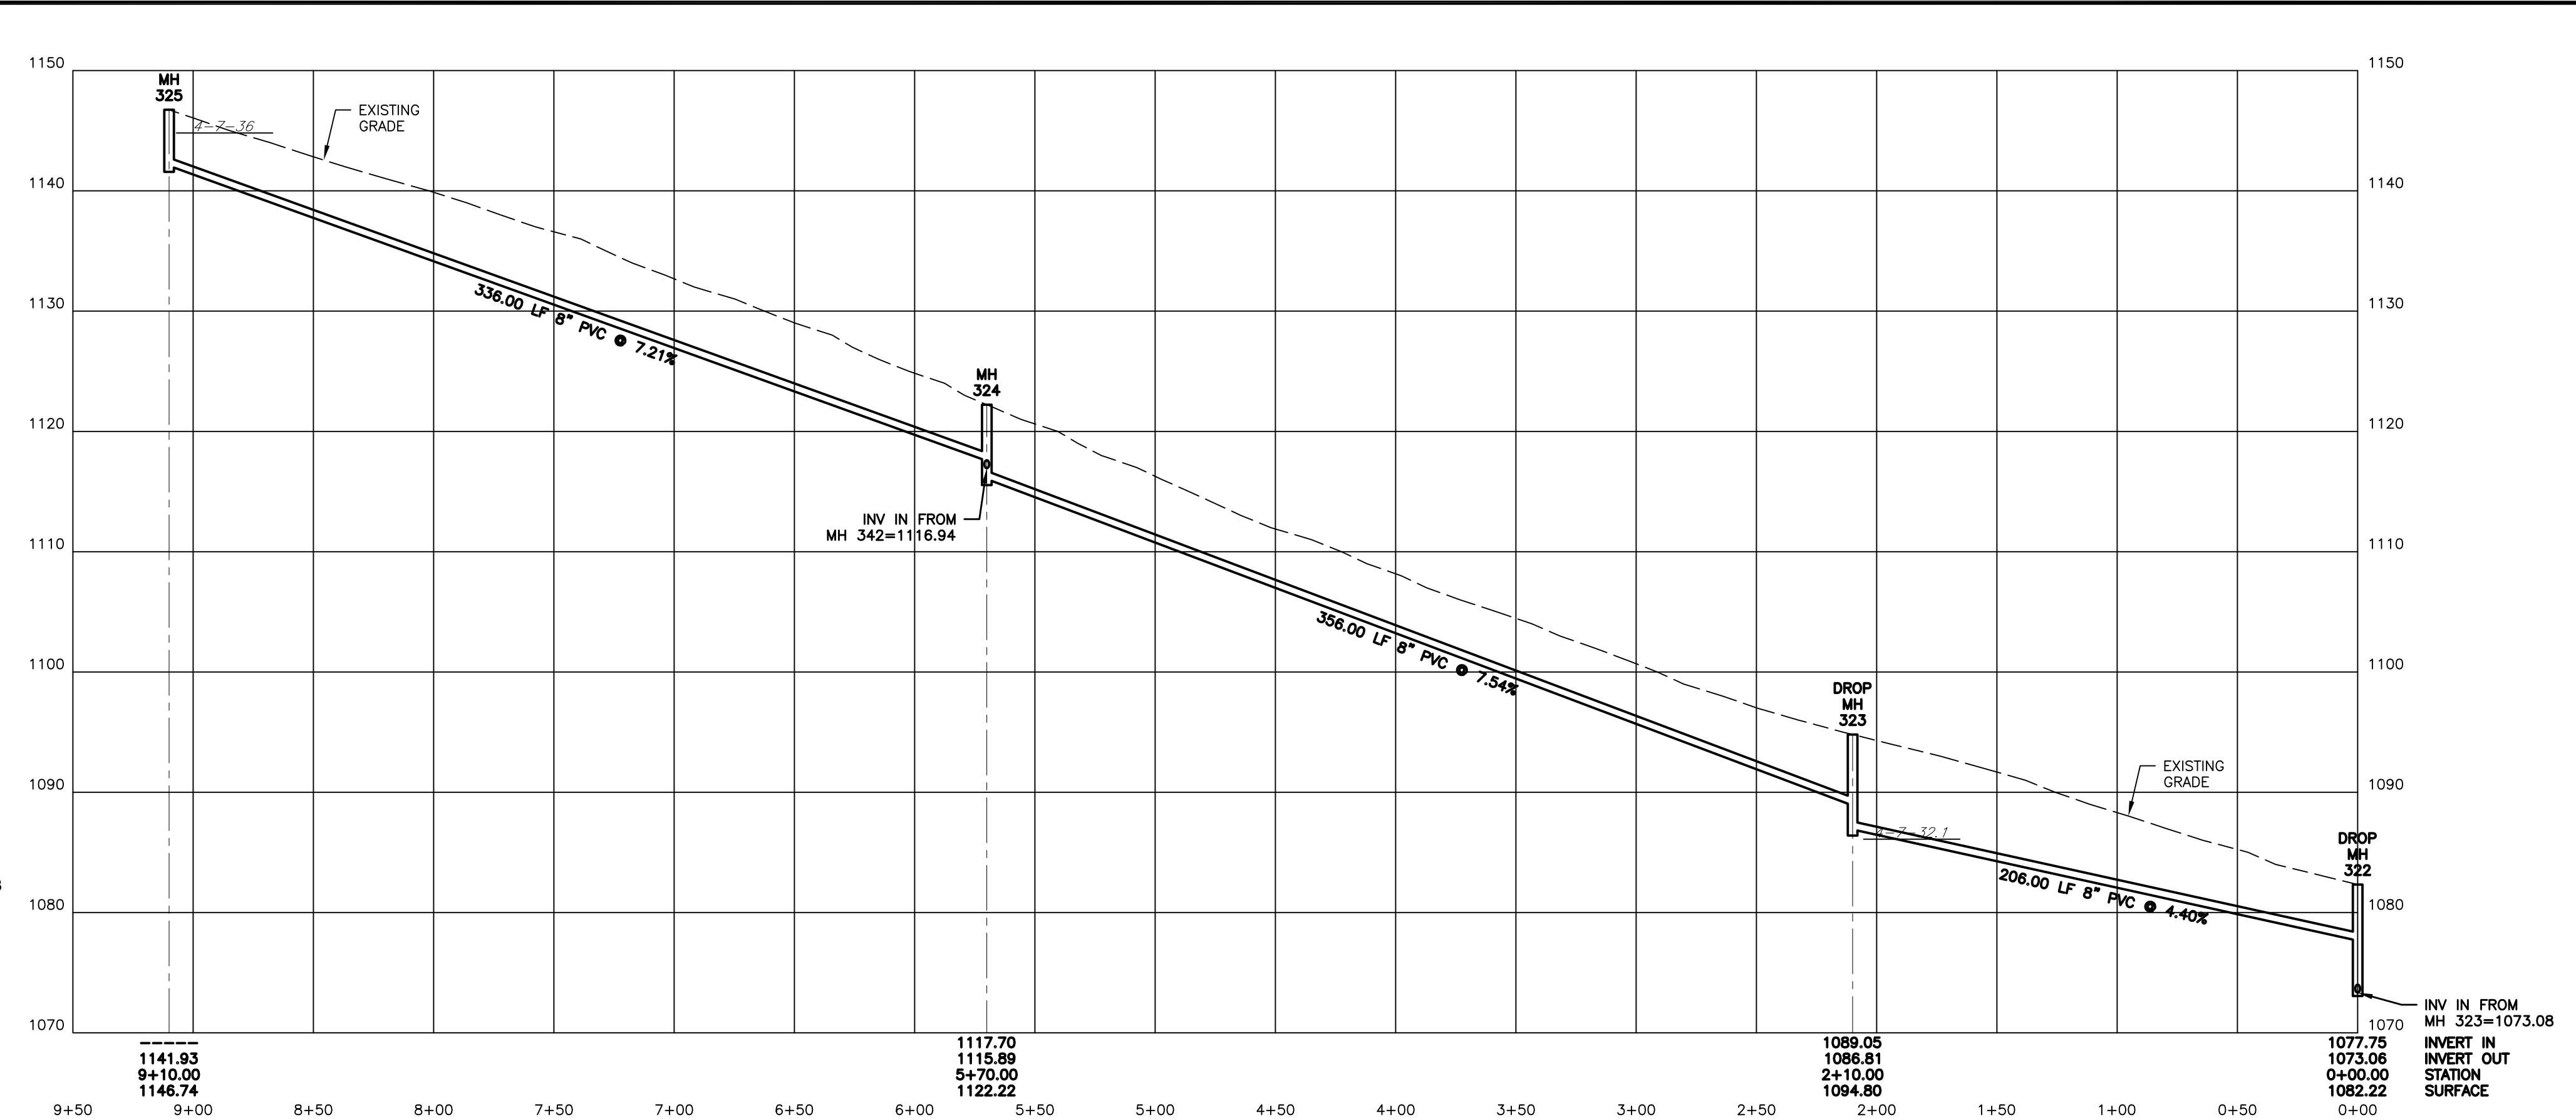




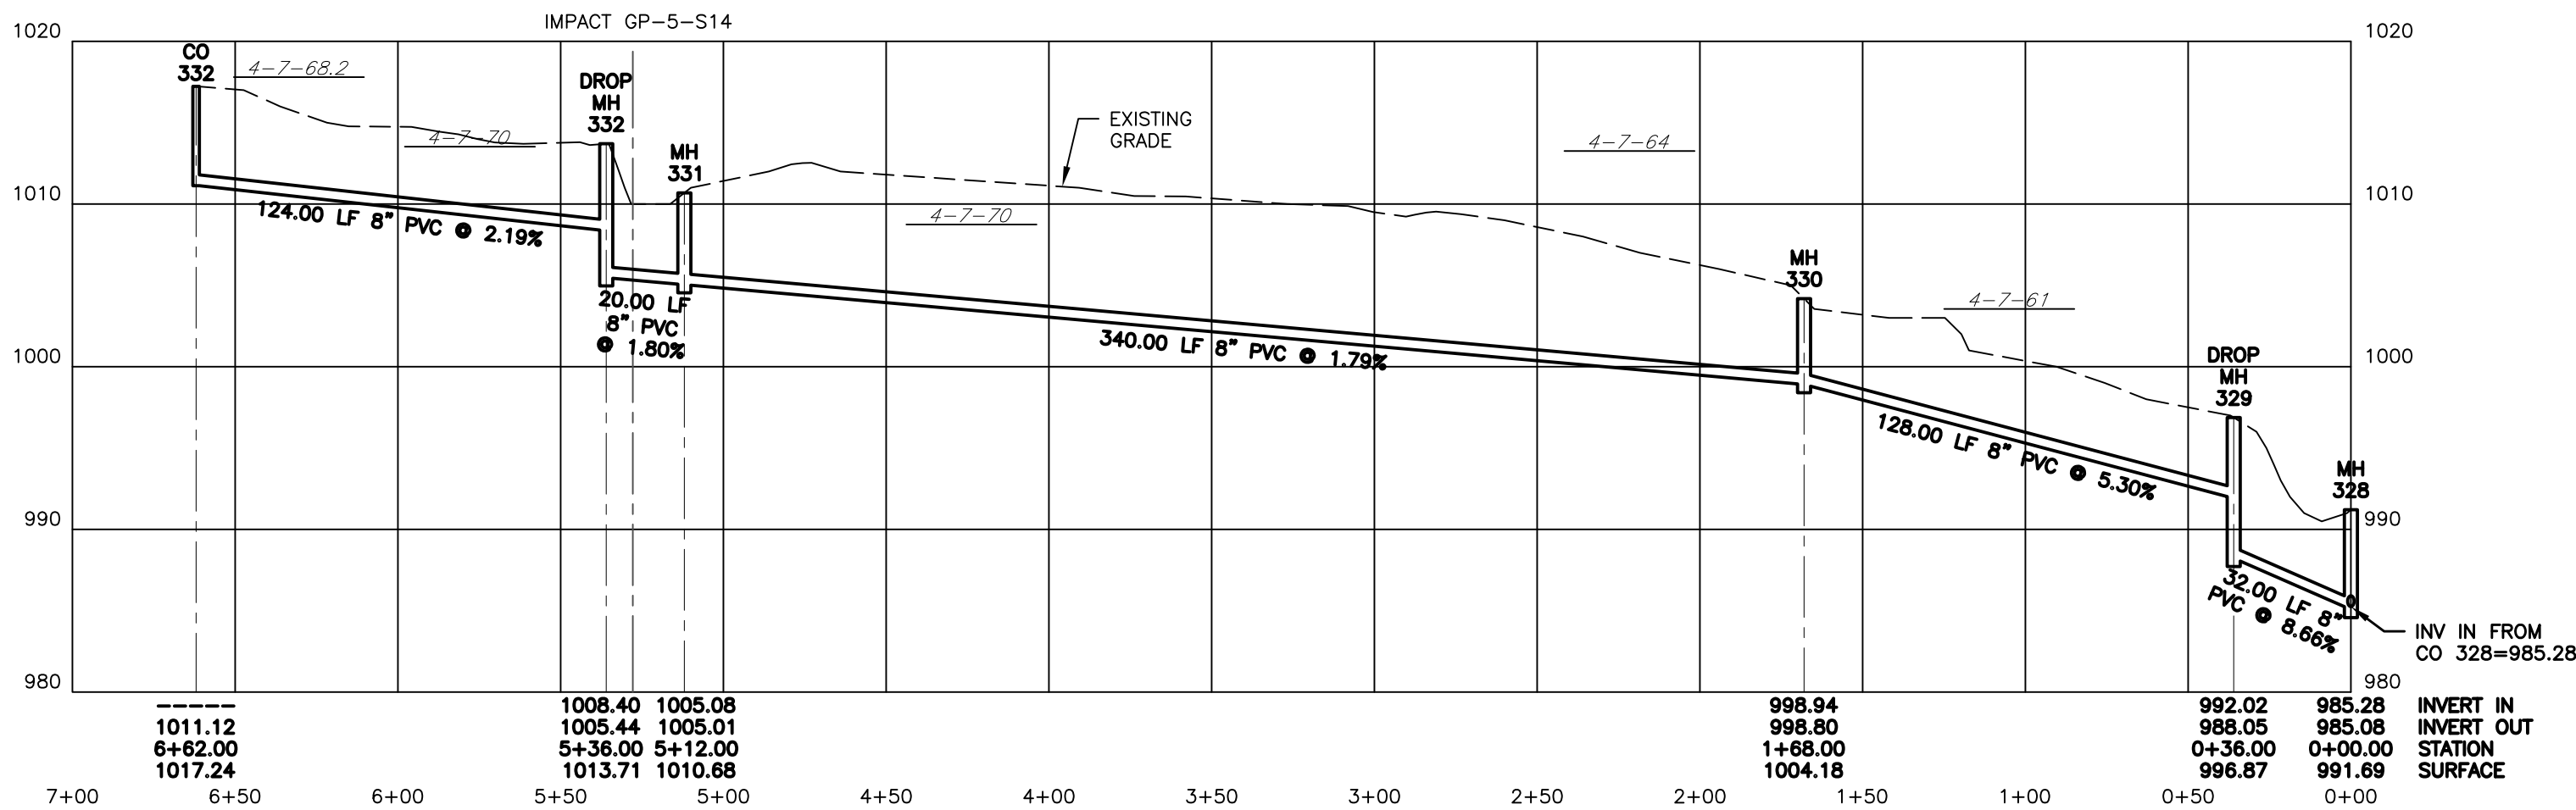
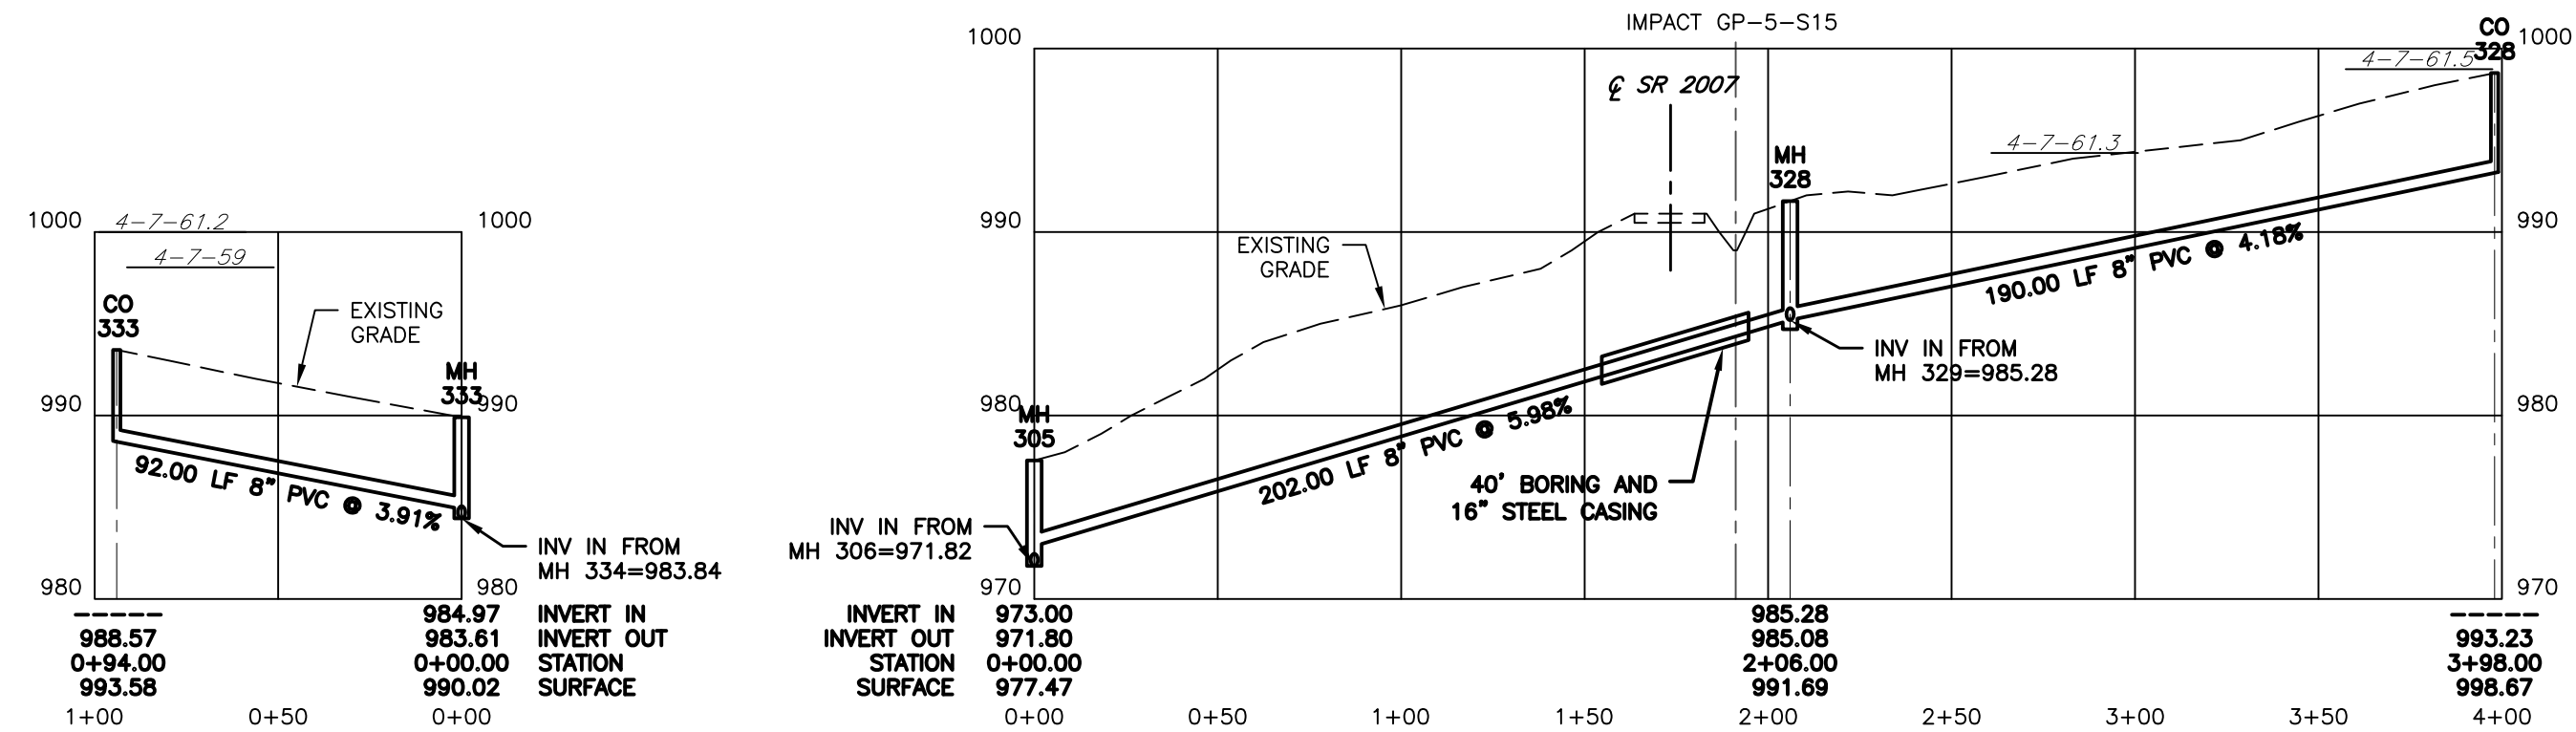
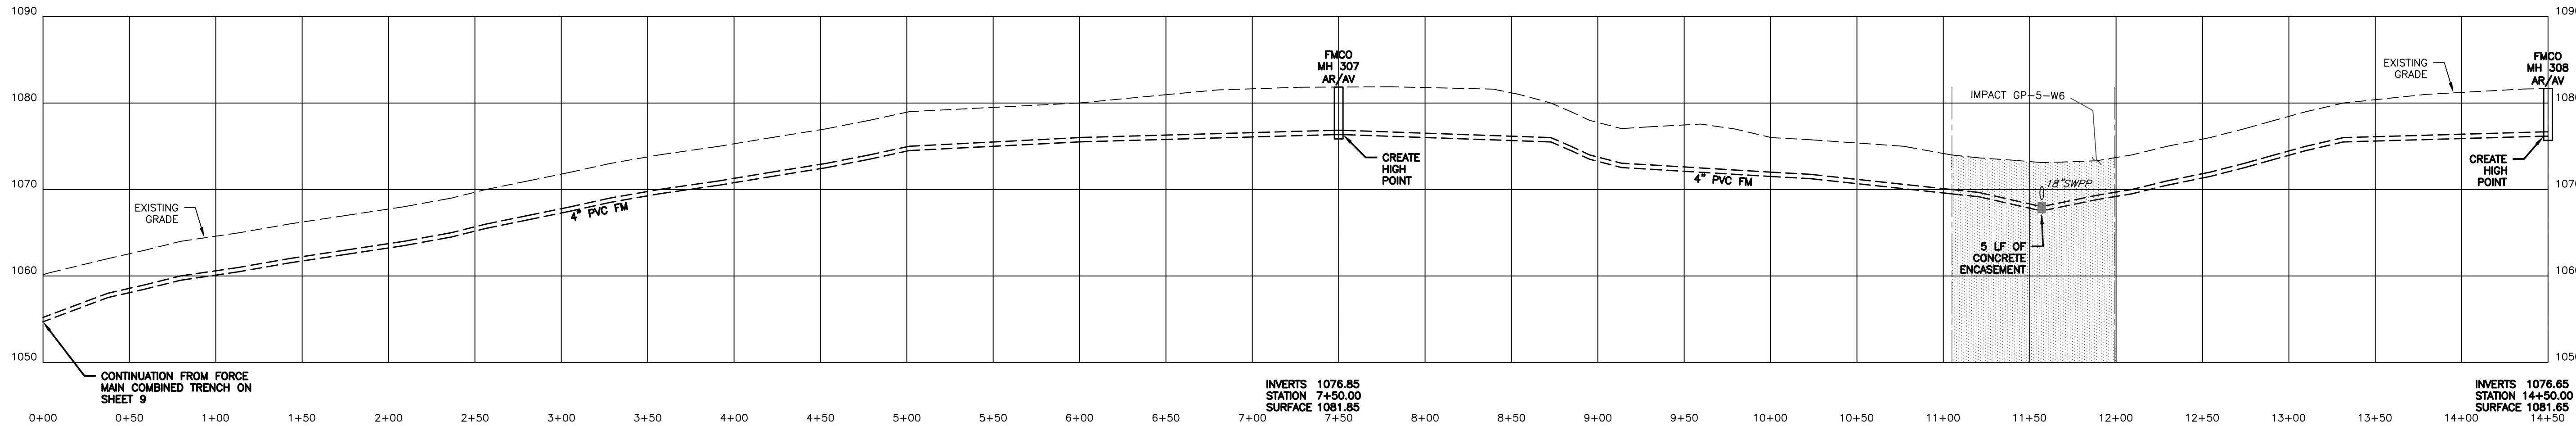
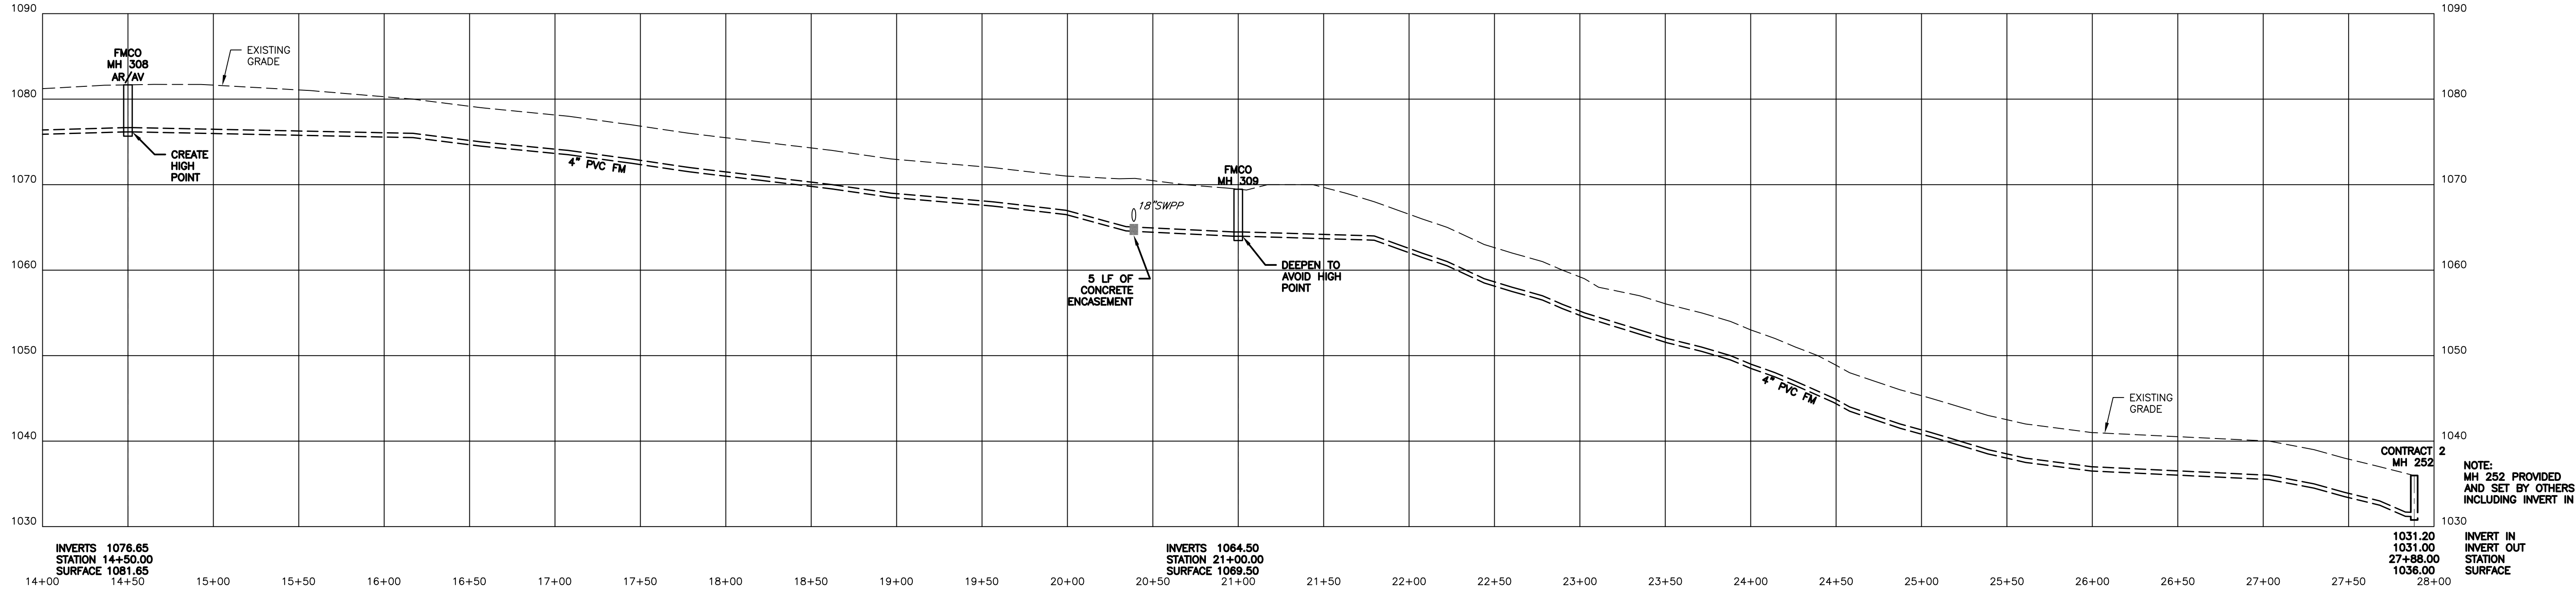


DATE & INITIALS	REVISION DESCRIPTION	HORIZONTAL		VERTICAL	
		50'	0'	50'	10'

PROFILE
CONTRACT 3
RESERVOIR ROAD WASTEWATER COLLECTION SYSTEM
BLAIR TOWNSHIP WATER AND SEWER AUTHORITY
BLAIR TOWNSHIP, PA
BLAIR COUNTY, PA

PROJECT NO.:	120-170
FILE NAME:	120-170.dwg
DATE:	1
DESIGNED BY:	MCS
DRAWN BY:	MCS
CHECKED BY:	DIC
KELLER ENGINEERS, INC. EXPRESSLY RESERVES ITS COMMON LAW COPYRIGHT AND ALL RIGHTS IN THE PLANS AND DESIGNS. THEY ARE NOT TO BE REPRODUCED, COPIED, OR IN ANY FORM OR MANNER, NOR ARE THEY TO BE ASSIGNED WITHOUT WRITTEN PERMISSION AND KELLER ENGINEERS, INC.	

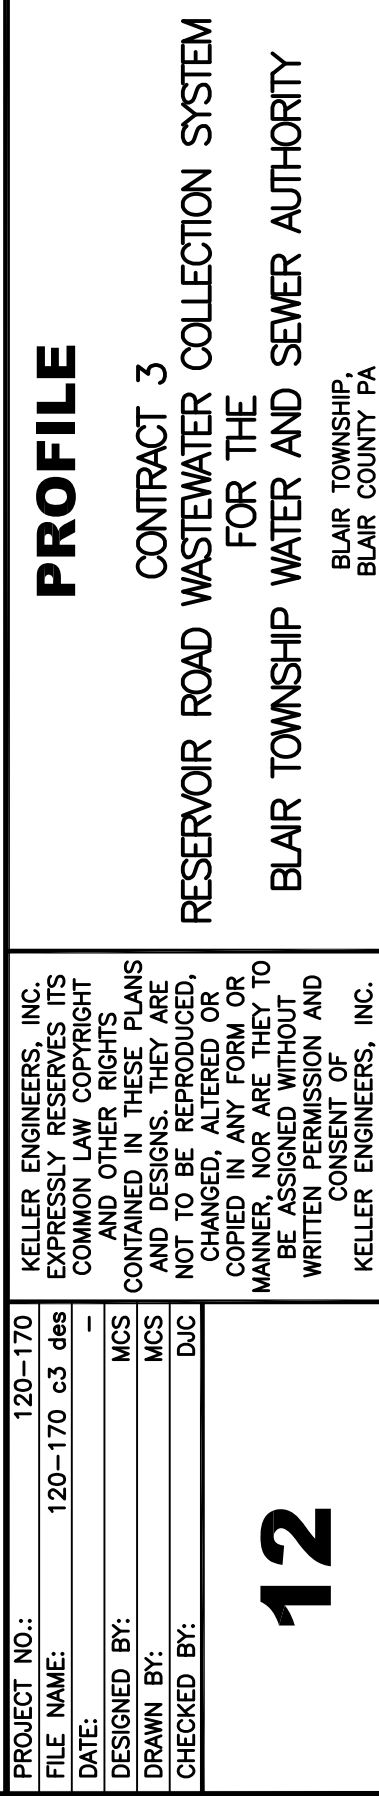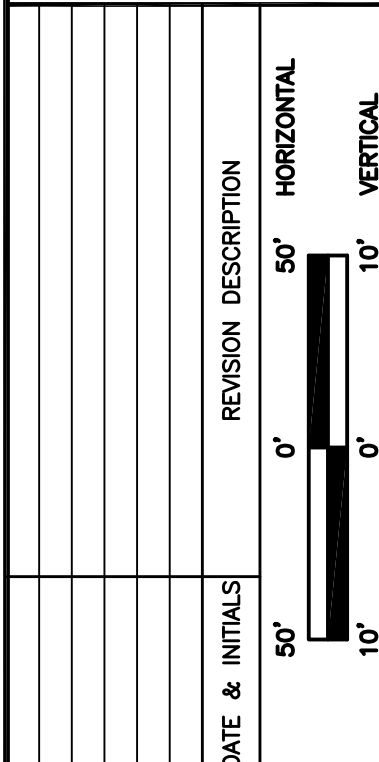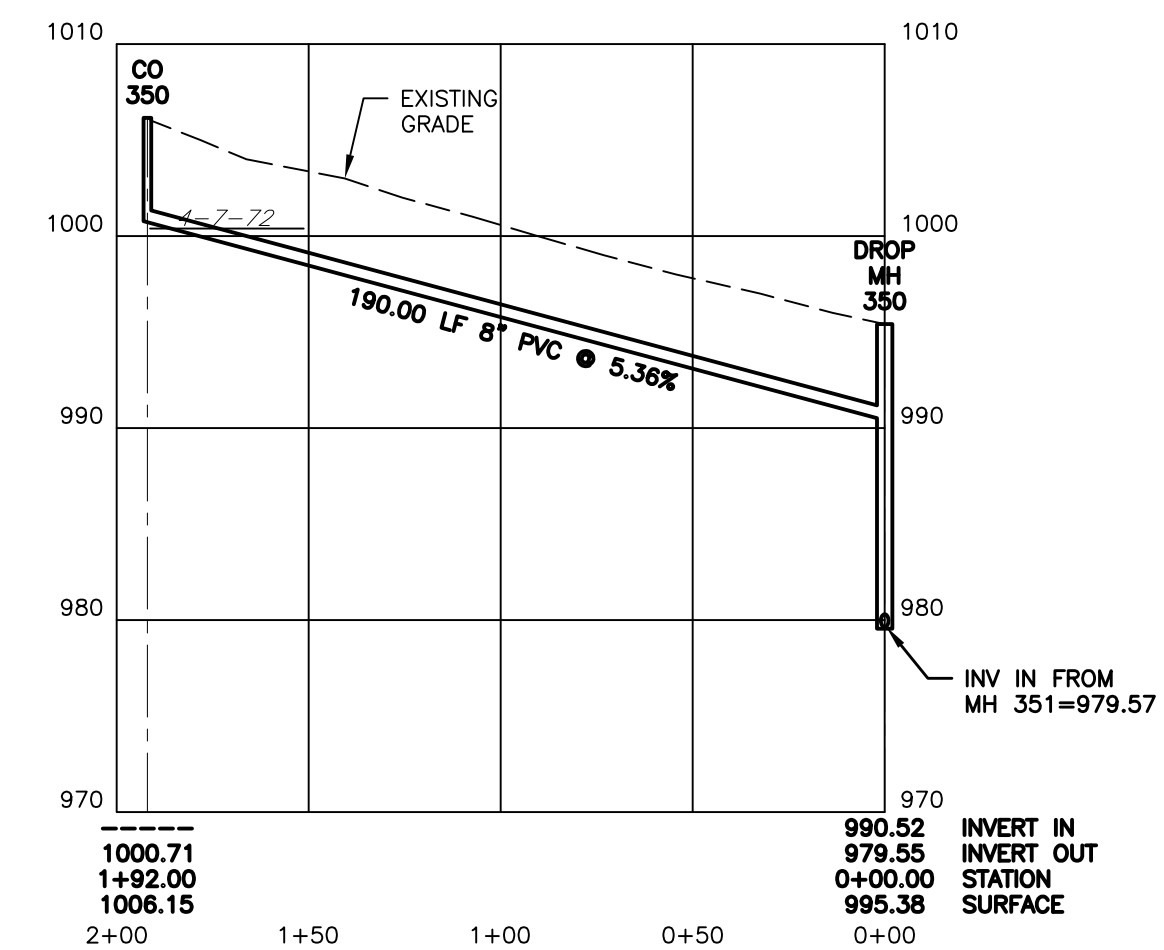

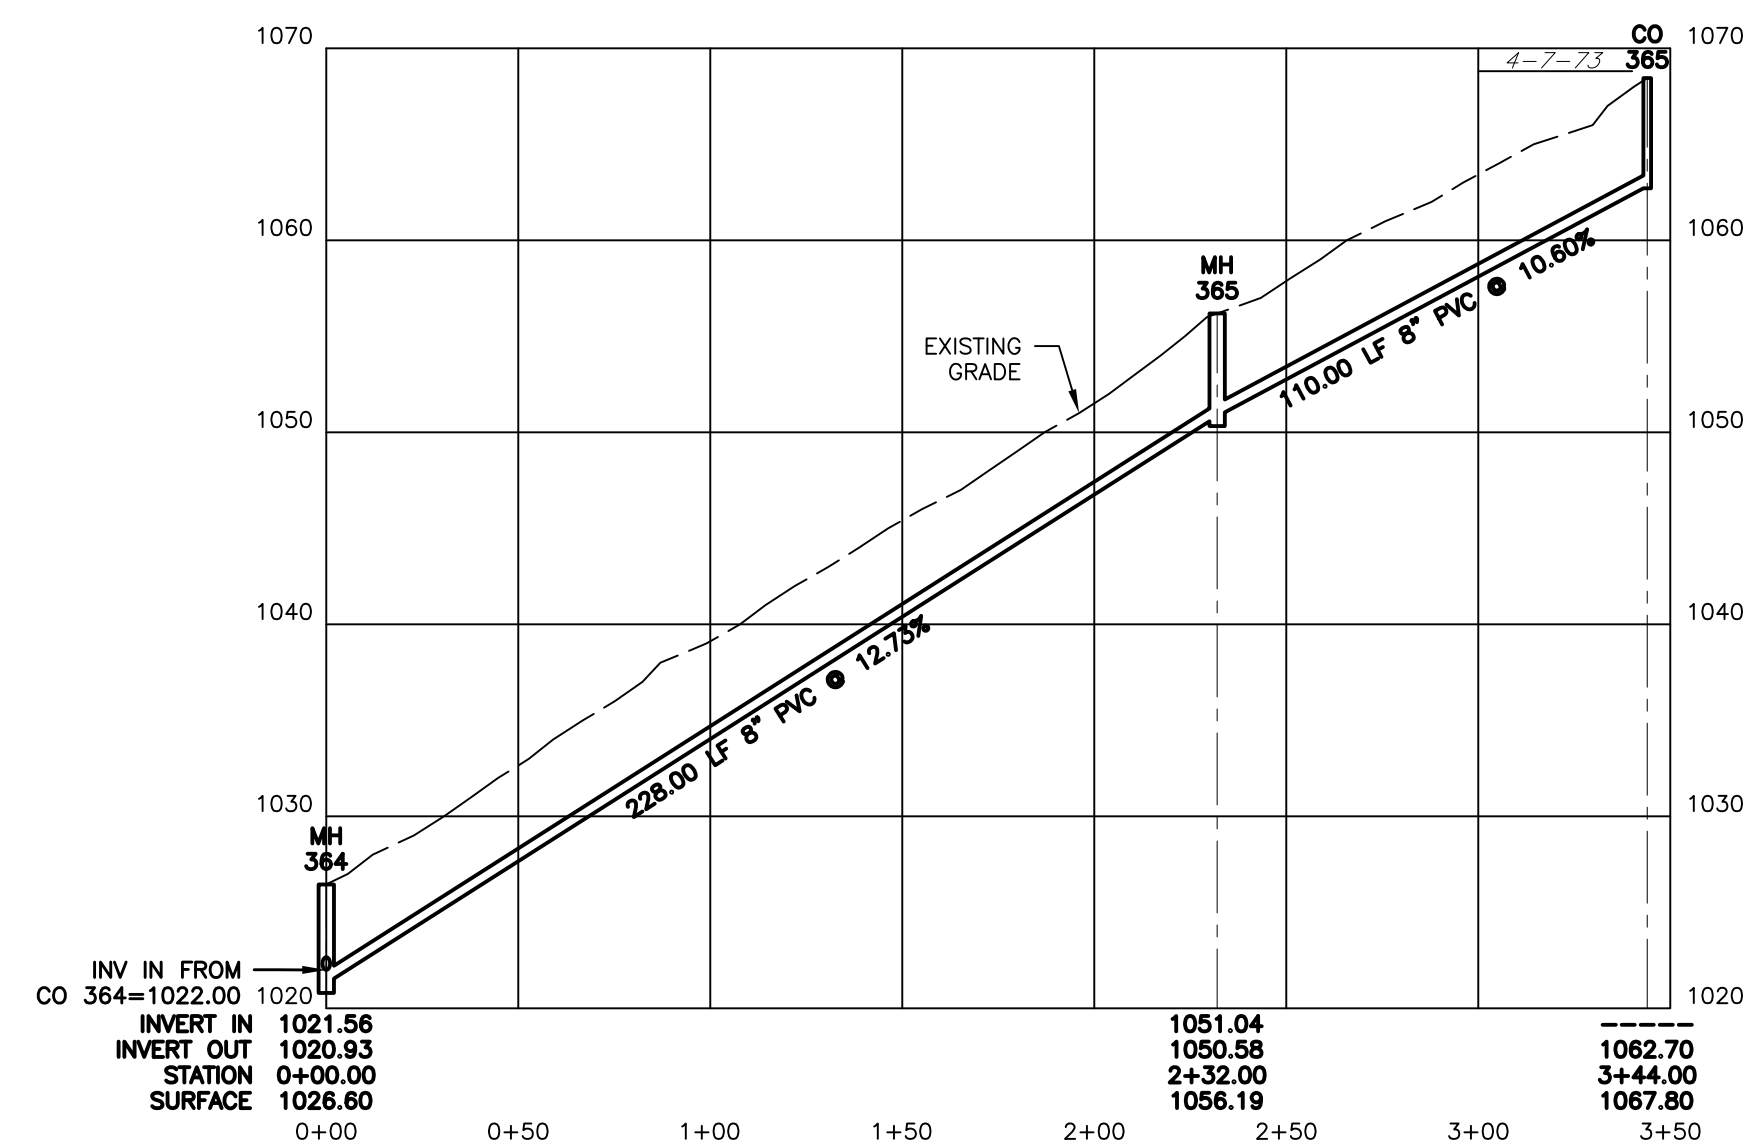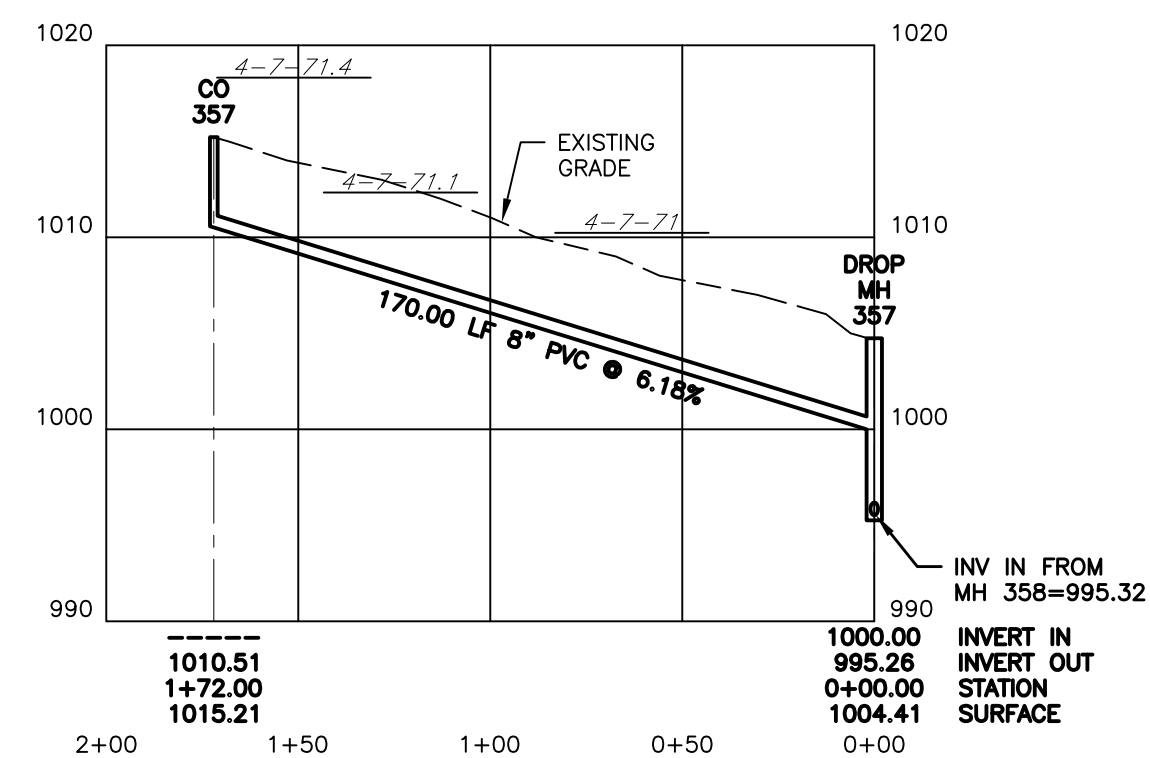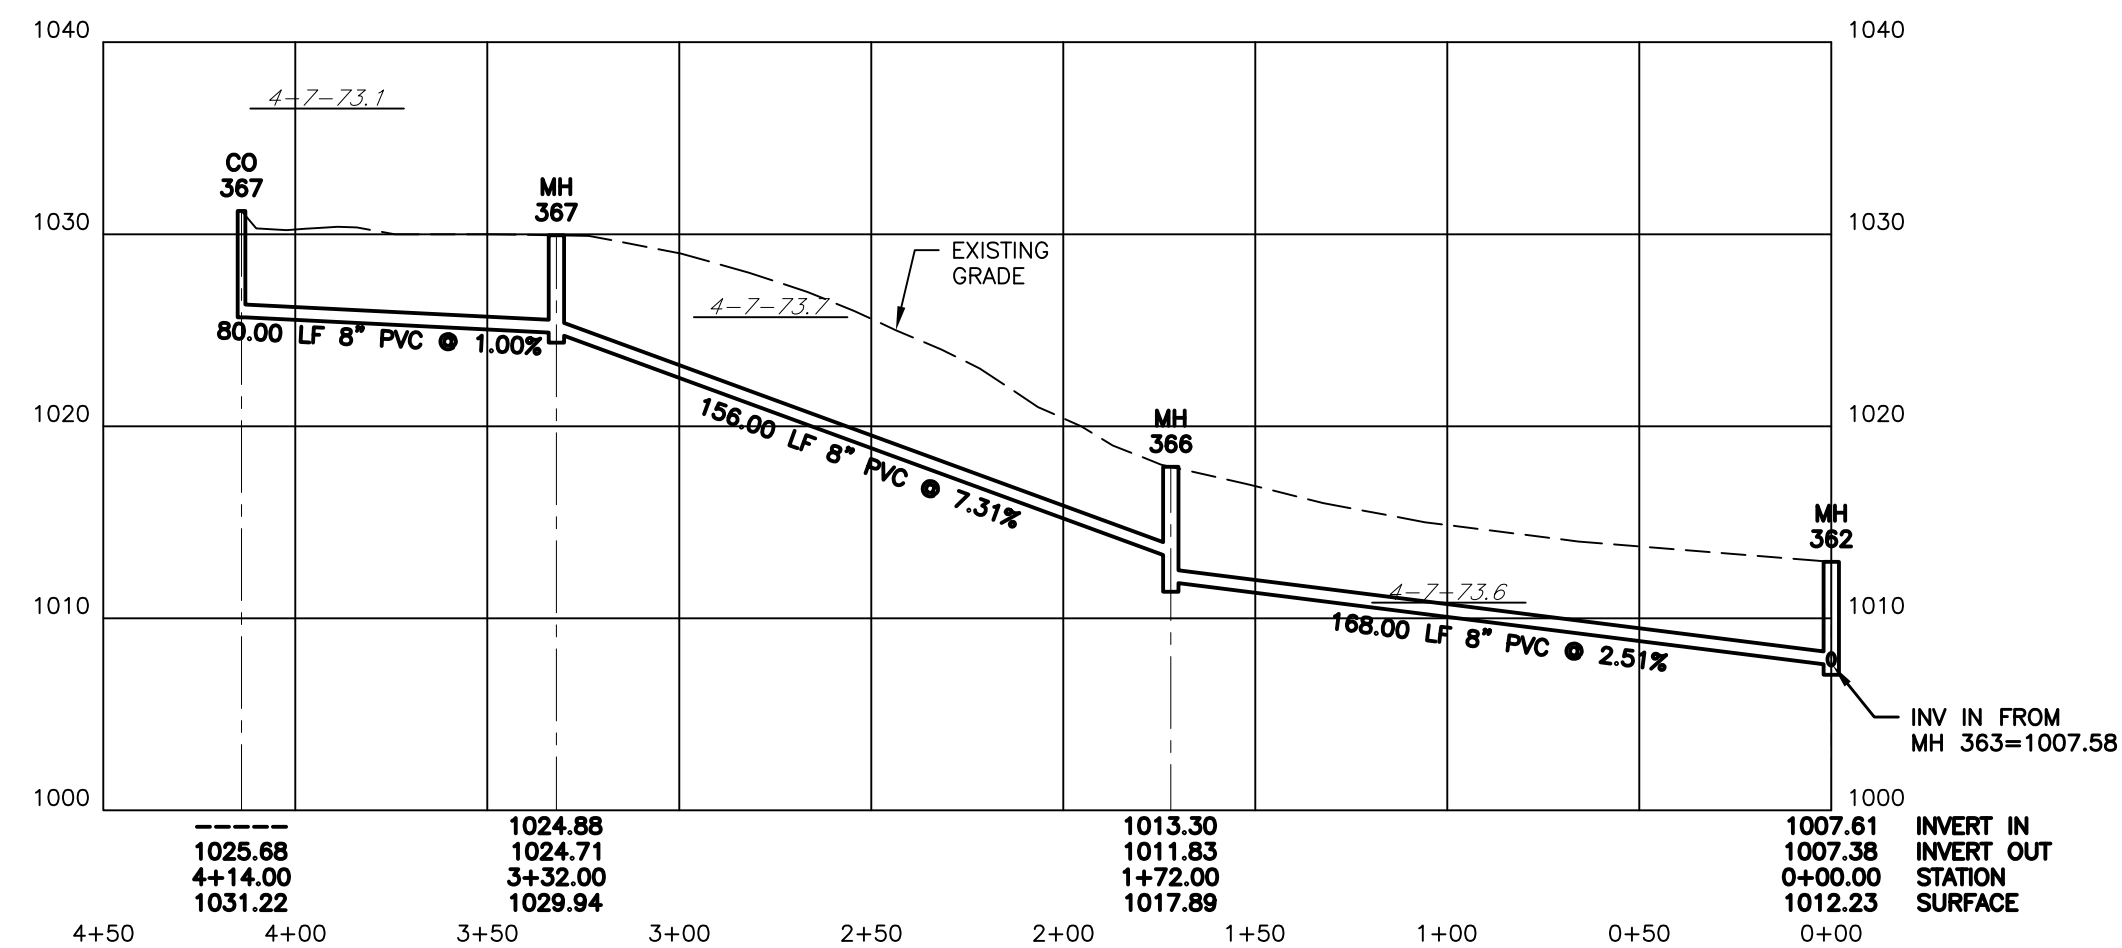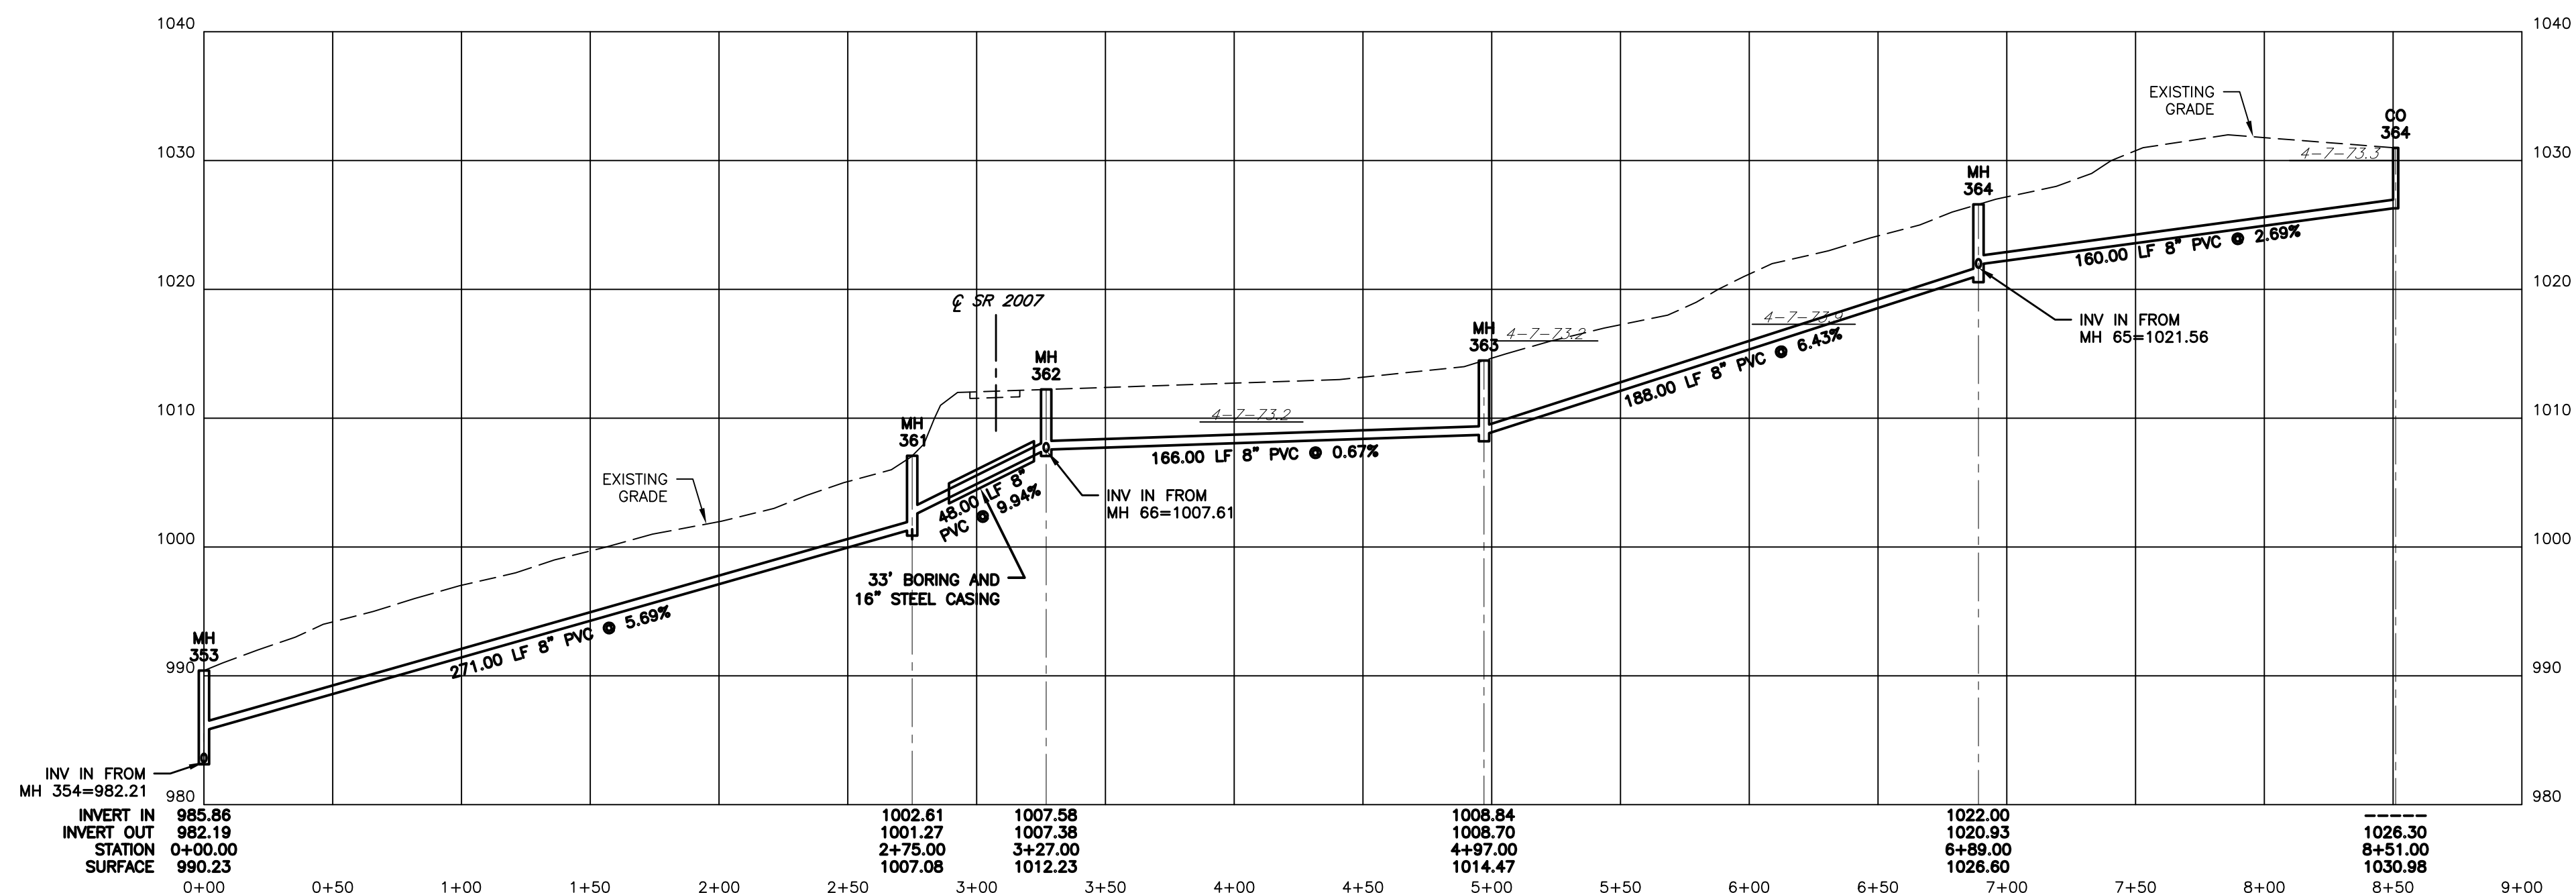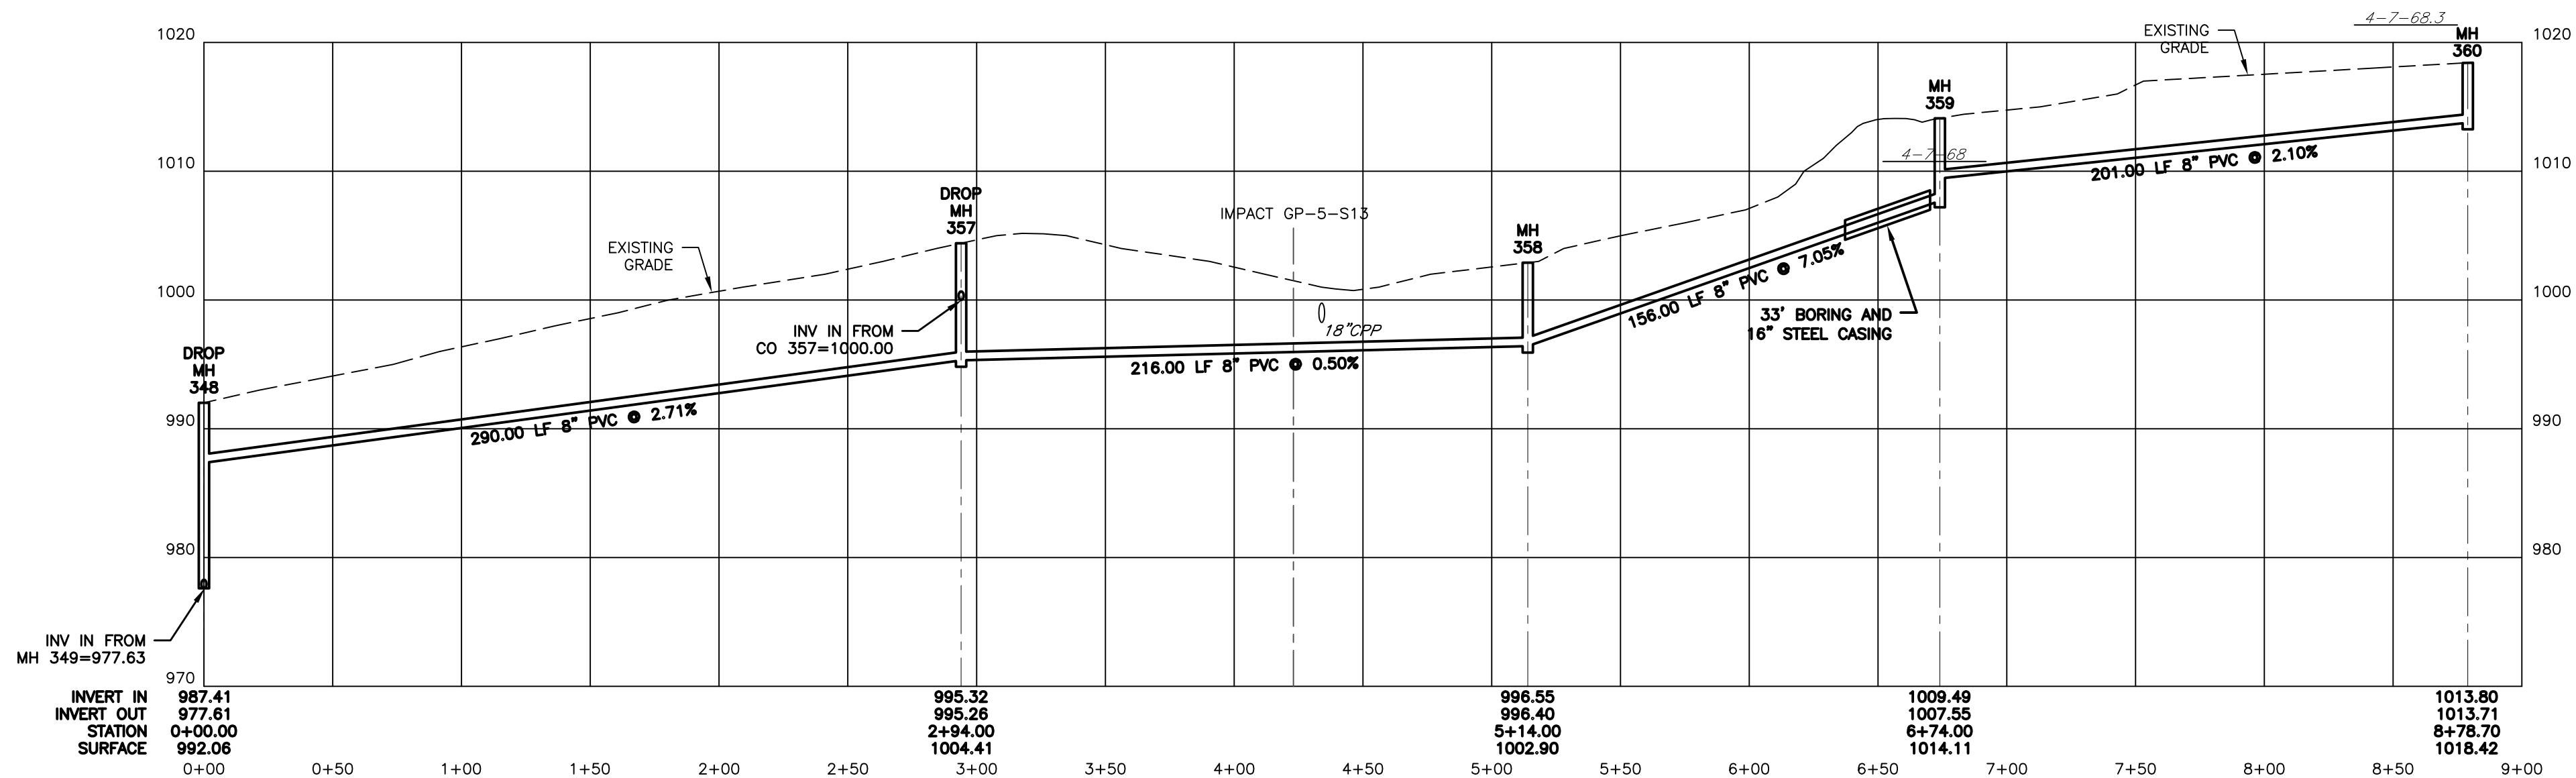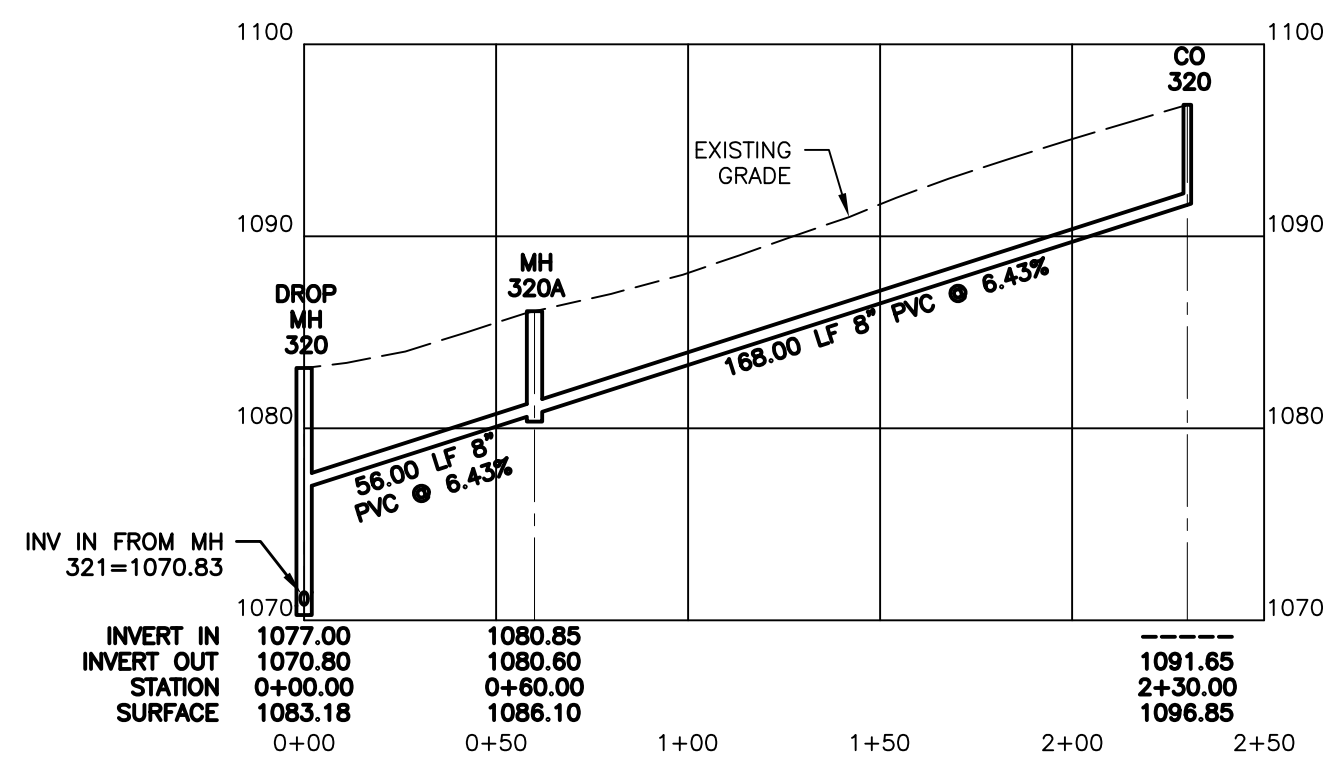







DATE & INITIALS		REVISION DESCRIPTION	
50'		0'	50' HORIZONTAL
			VERTICAL
10'		0'	10' VERTICAL

PROFILE


CONTRACT 3
RESERVOIR ROAD WASTEWATER COLLECTION SYSTEM
FOR THE
BLAIR TOWNSHIP WATER AND SEWER AUTHORITY





BLAIR TOWNSHIP,
BLAIR COUNTY PA

PROJECT NO.:	120-170
FILE NAME:	120-170 c3.dwg
DATE:	
DESIGNED BY:	MCS
DRAWN BY:	MCS
CHECKED BY:	DC

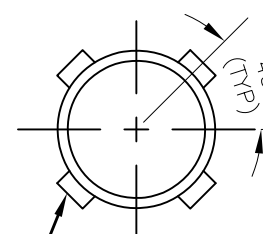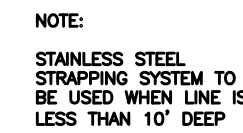 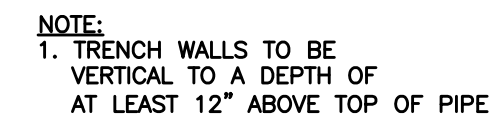 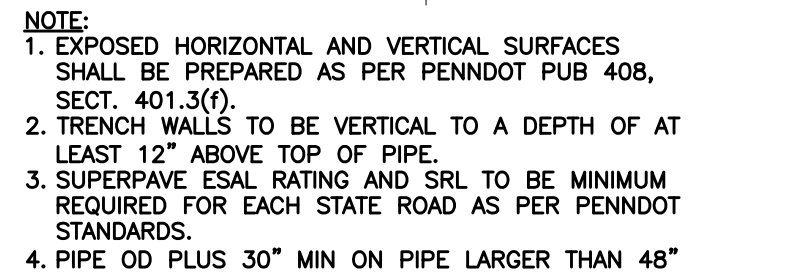

NOMINAL DIAMETER	OUTSIDE DIAMETER (INCHES)	WALL THICKNESS (INCHES)	WEIGHT (LBS/FT)
4"	4.5"	0.237"	10.79"
6"	6.63"	0.280"	18.97"
8"	8.63"	0.322"	28.55"
10"	10.75"	0.365"	40.48"
12"	12.75"	0.375"	49.56"
14"	14.75"	0.375"	57.57"
16"	16.75"	0.375"	65.58"
18"	18.75"	0.375"	73.59"

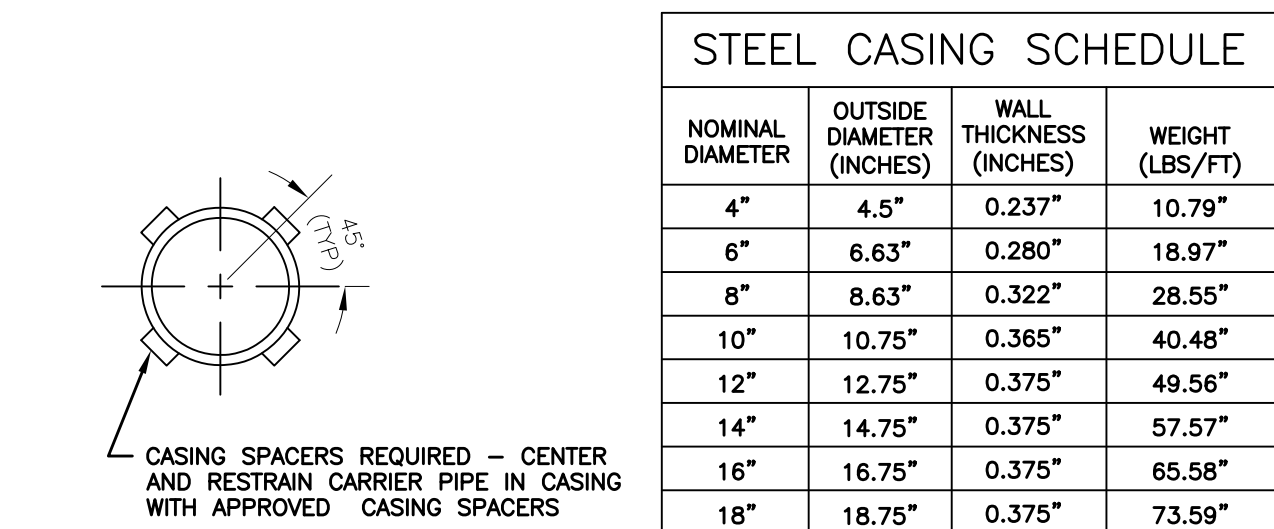

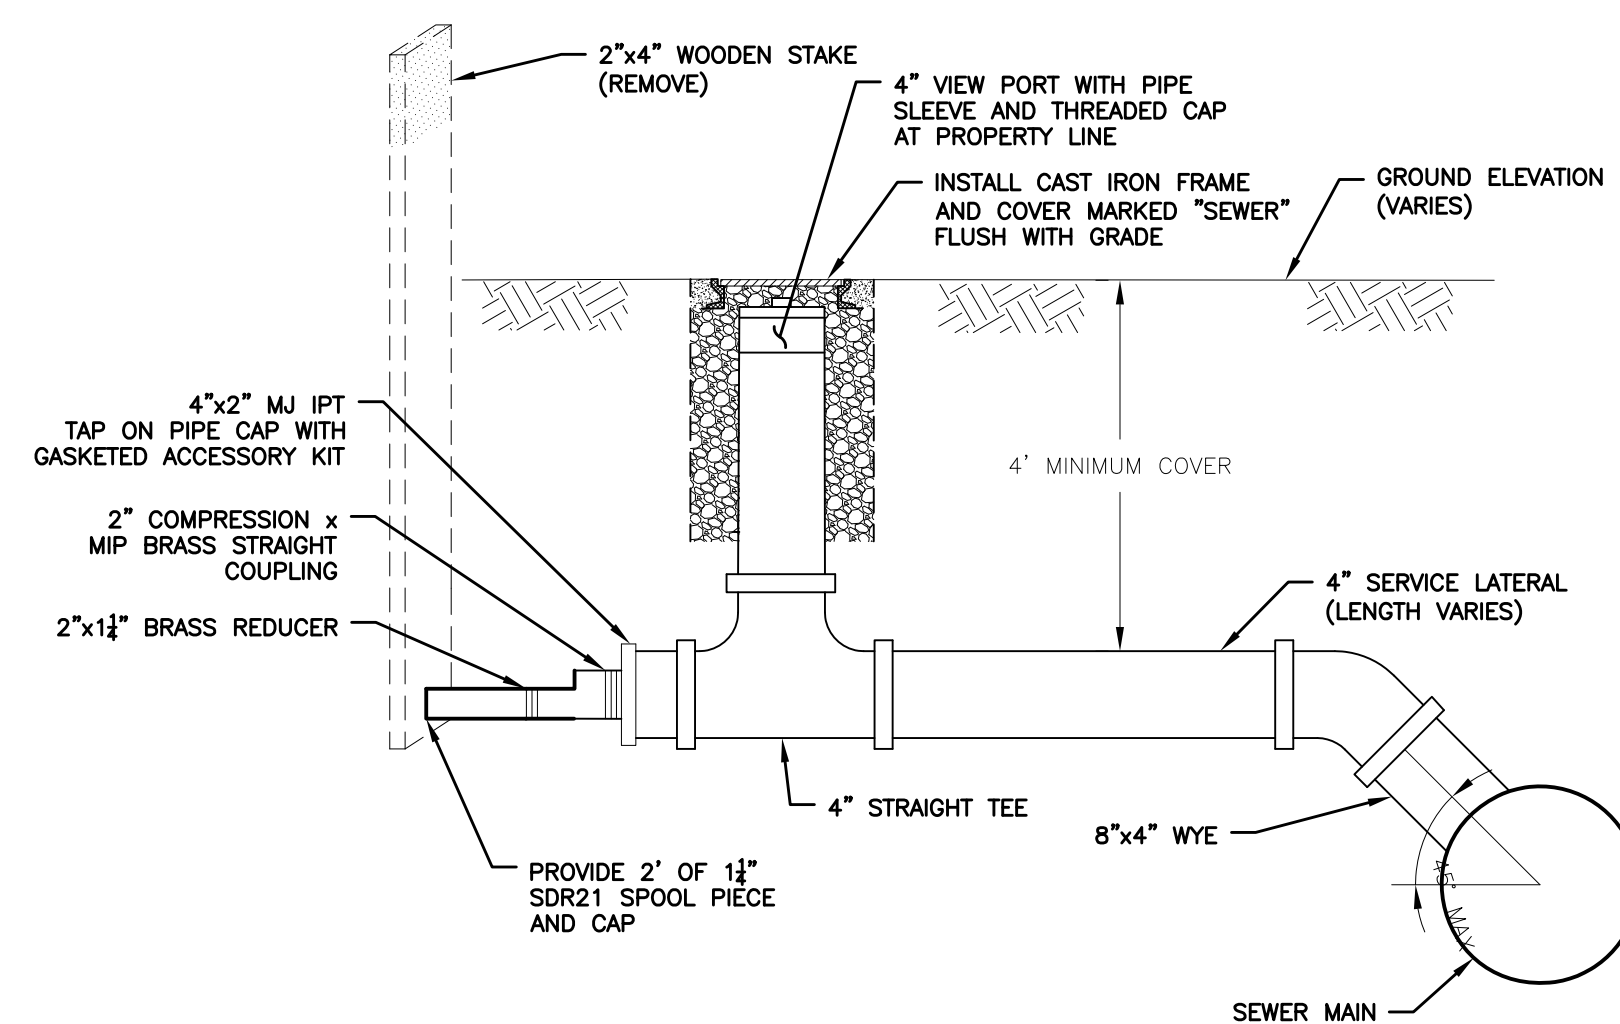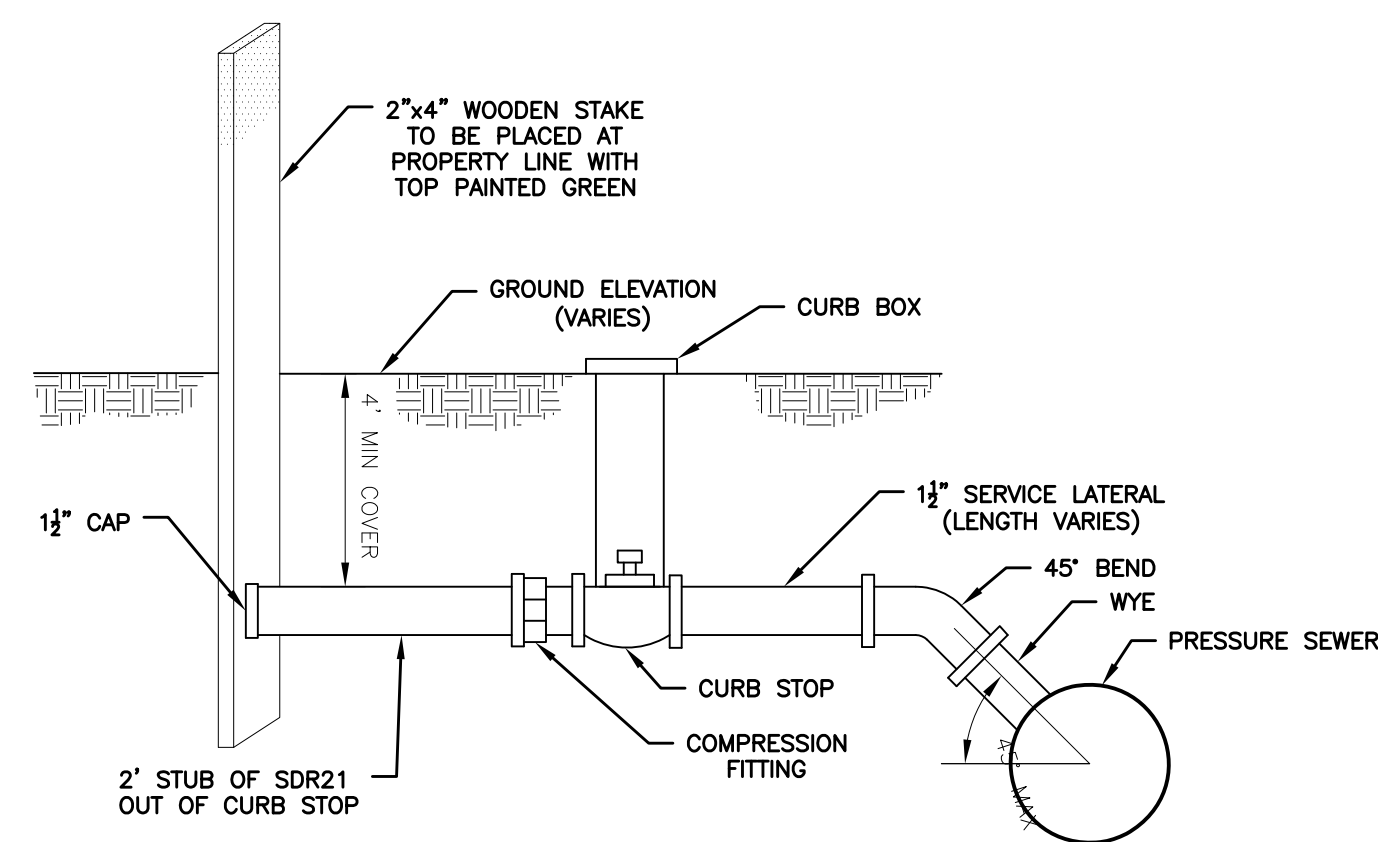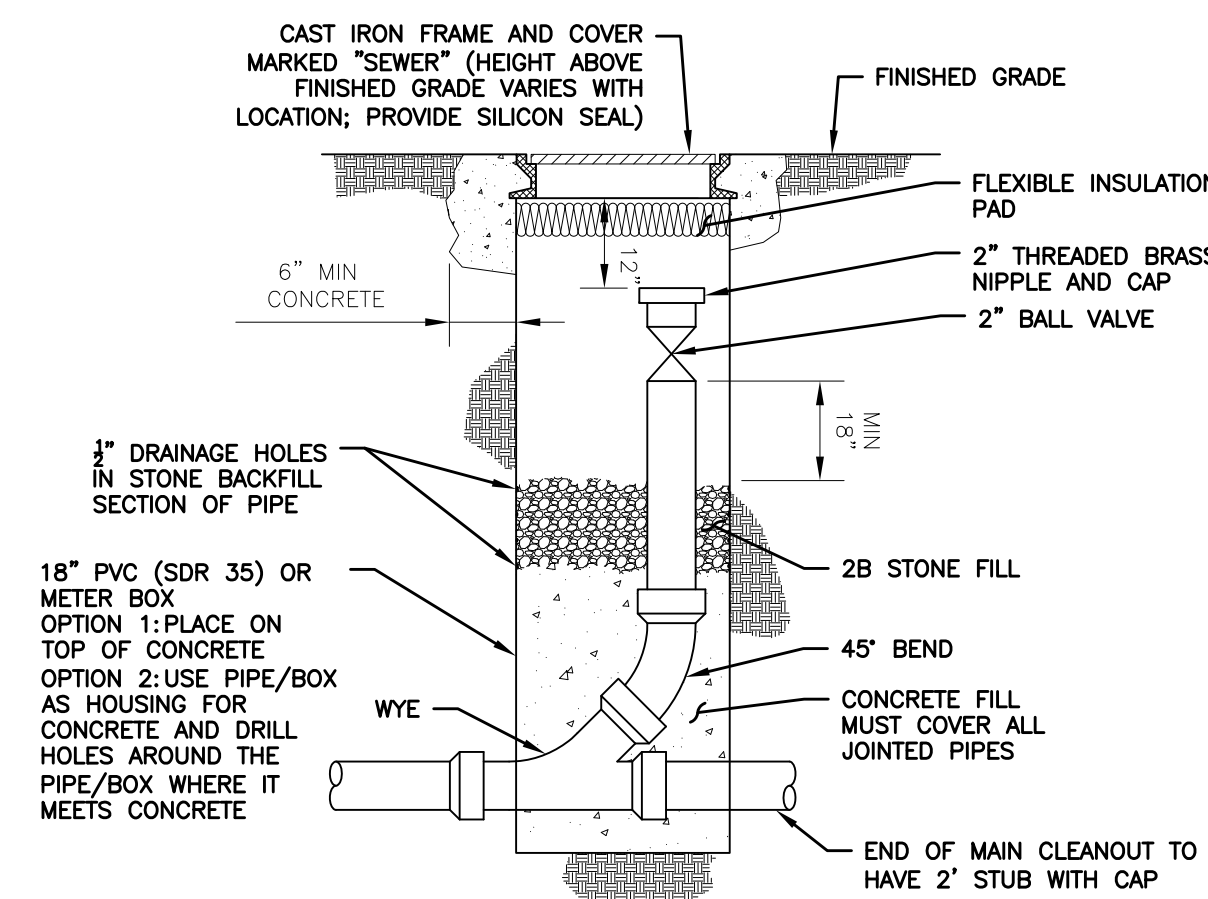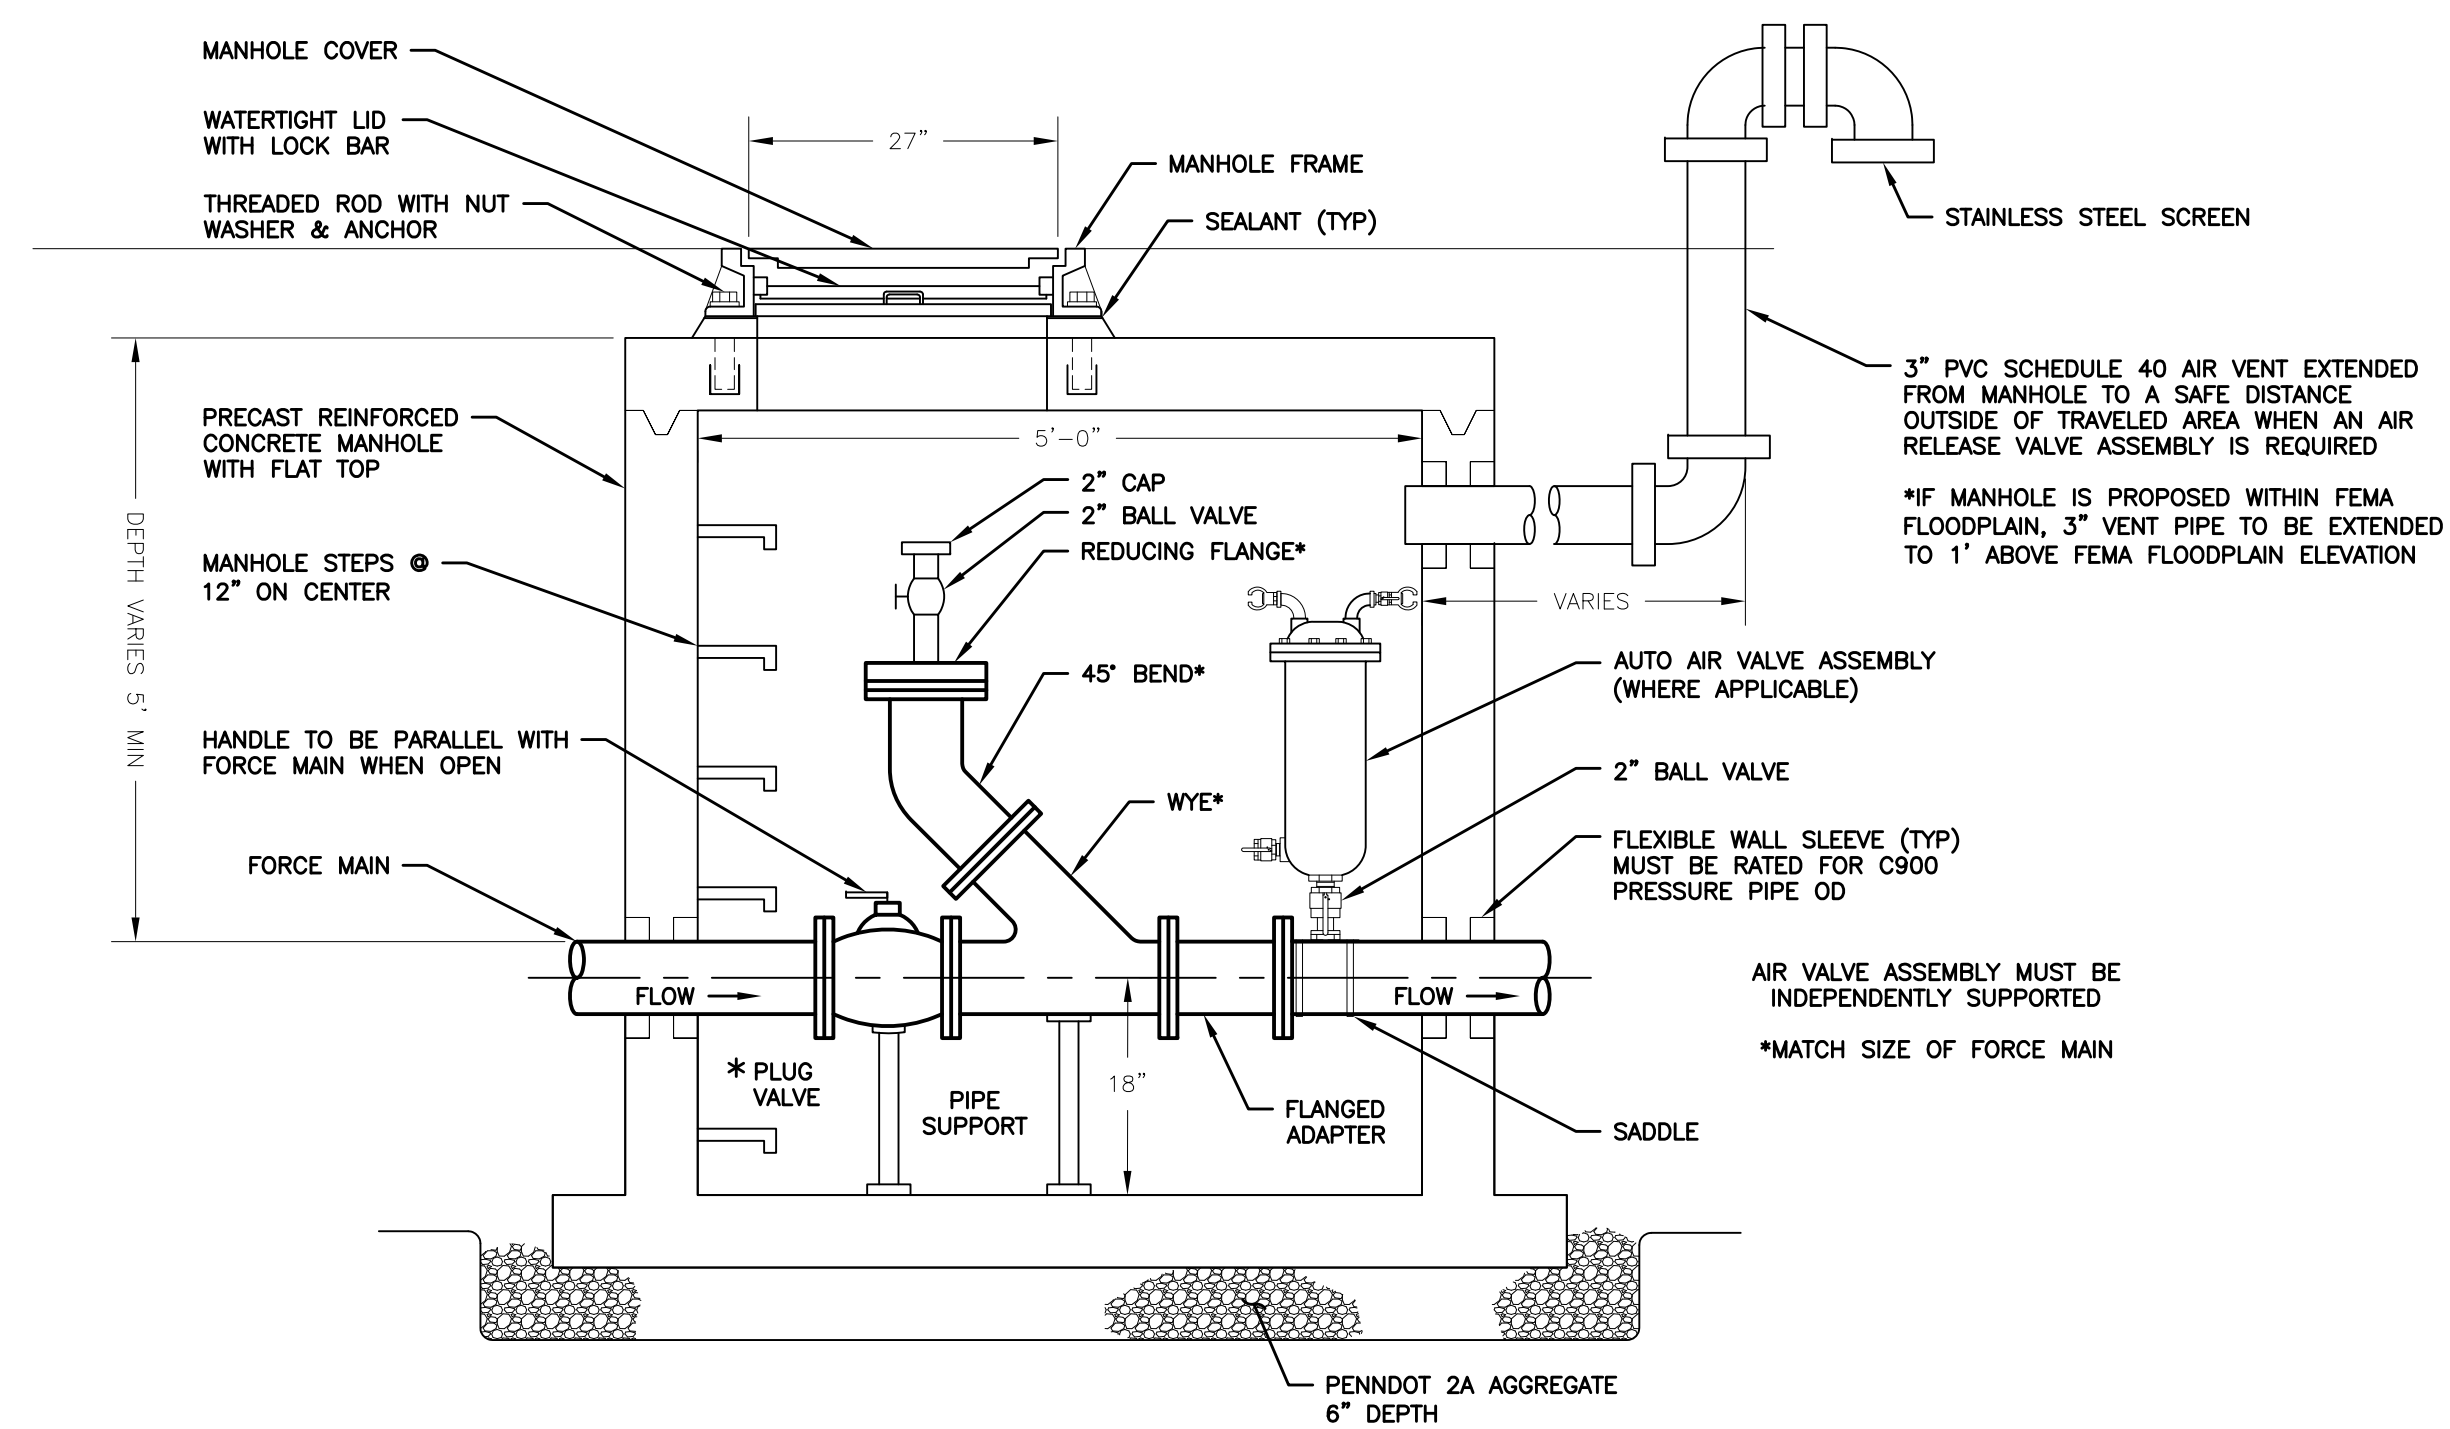[illegible]

CONSTRUCTION DETAILS

CONTRACT 3
RESERVOIR ROAD WASTEWATER COLLECTION SYSTEM
FOR THE
BLAIR TOWNSHIP WATER AND SEWER AUTHORITY

BLAIR TOWNSHIP
BLAIR COUNTY PA

KELLER ENGINEERS, INC.
EXPRESSLY RESERVES ITS
COMMON LAW COPYRIGHT
AND OTHER RIGHTS
CONTAINED IN THESE PLANS
AND DESIGNS. THEY ARE
NOT TO BE REPRODUCED,
CHANGED, ALTERED OR
COPIED IN ANY FORM OR
MANNER, NOR ARE THEY TO
BE ASSIGNED WITHOUT
WRITTEN PERMISSION AND
CONSENT OF
KELLER ENGINEERS, INC.

PROJECT NO.:	120-170
FILE NAME:	120-170 c3 des
DATE:	-
DESIGNED BY:	MCS
DRAWN BY:	MCS
CHECKED BY:	DUC

EROSION CONTROL NOTES:

- 1.ALL EARTH DISTURBANCES, INCLUDING CLEARING AND GRUBBING AS WELL AS CUTS AND FILLS, SHALL BE DONE IN ACCORDANCE WITH THE APPROVED E&S PLAN, A COPY OF THE APPROVED DRAWINGS (STAMPED, SIGNED AND DATED BY THE REVIEWING AGENCY) MUST BE AVAILABLE AT THE PROJECT SITE AT ALL TIMES. THE REVIEWING AGENCY SHALL BE NOTIFIED OF ANY CHANGES TO THE APPROVED PLAN PRIOR TO IMPLEMENTATION OF THOSE CHANGES. THE REVIEWING AGENCY MAY REQUIRE A WRITTEN SUBMITTAL OF THOSE CHANGES FOR REVIEW AND APPROVAL AT ITS DISCRETION.
- 2.AT LEAST 7 DAYS PRIOR TO STARTING ANY EARTH DISTURBANCE ACTIVITIES, INCLUDING CLEARING AND GRUBBING, THE OWNER AND/OR OPERATOR SHALL INVITE ALL CONTRACTORS, THE LANDOWNER, MUNICIPAL OFFICIALS, THE E&S PLAN PREPARER, THE PCSM PLAN PREPARER, THE LICENSED PROFESSIONAL RESPONSIBLE FOR OVERSIGHT OF CRITICAL STAGES OF IMPLEMENTATION OF THE PCSM PLAN, AND A REPRESENTATIVE FROM THE LOCAL CONSERVATION DISTRICT TO AN ON-SITE PRECONSTRUCTION MEETING.
- 3.AT LEAST 3 DAYS PRIOR TO STARTING ANY EARTH DISTURBANCE ACTIVITIES, OR EXPANDING INTO AN AREA PREVIOUSLY UNMARKED, THE PENNSYLVANIA ONE CALL SYSTEM INC. SHALL BE NOTIFIED AT 1-800-242-1776 FOR THE LOCATION OF EXISTING UNDERGROUND UTILITIES.
- 4.ALL EARTH DISTURBANCE ACTIVITIES SHALL PROCEED IN ACCORDANCE WITH THE SEQUENCE PROVIDED ON THE PLAN DRAWINGS. DEVIATION FROM THAT SEQUENCE MUST BE APPROVED IN WRITING FROM THE LOCAL CONSERVATION DISTRICT OR BY DEP PRIOR TO IMPLEMENTATION.
- 5.AREAS TO BE FILLED ARE TO BE CLEARED, GRUBBED, AND STRIPPED OF TOPSOIL TO REMOVE TREES, VEGETATION, ROOTS AND OTHER OBJECTIONABLE MATERIAL.
- 6.CLEARING, GRUBBING, AND TOPSOIL STRIPPING SHALL BE LIMITED TO THOSE AREAS DESCRIBED IN EACH STAGE OF THE CONSTRUCTION SEQUENCE. GENERAL SITE, OFF-ROAD, AND TOPSOIL STRIPPING WORK IN ANY STAGE OF THE PHASE OF THE PROJECT UNTIL THE E&S BMPs SPECIFIED BY THE BMP SEQUENCE FOR THAT STAGE OR PHASE HAVE BEEN INSTALLED AND ARE FUNCTIONING AS DESCRIBED IN THIS E&S PLAN.
- 7.AT NO TIME SHALL CONSTRUCTION VEHICLES BE ALLOWED TO ENTER AREAS OUTSIDE THE LIMIT OF DISTURBANCE BOUNDARIES SHOWN ON THE PLAN MAP(S). THESE AREAS MUST BE CLEARLY MARKED AND FENCED OFF BEFORE CLEARING AND GRUBBING OPERATIONS BEGIN. VEHICLE TRAFFIC SHALL BE MINIMIZED TO THE EXTENT PRACTICAL WITHIN THE DISTURBANCE BOUNDARY TO MINIMIZE SOIL COMPACTION.
- 8.TOPSOIL REQUIRED FOR THE ESTABLISHMENT OF VEGETATION SHALL BE STOCKPILED AT THE LOCATION(S) SHOWN ON THE PLAN MAP(S) IN THE AMOUNT NECESSARY TO COMPLETE THE FINISH GRADING OF ALL EXPOSED AREAS THAT ARE TO BE STABILIZED BY VEGETATION. EACH STOCKPILE SHALL BE PROTECTED IN THE MANNER SHOWN ON THE PLAN DRAWINGS. STOCKPILE HEIGHTS SHALL NOT EXCEED 35 FEET. STOCKPILE SLOPES SHALL BE 2H:1V OR FLATTER.
- 9.IMMEDIATELY UPON DISCOVERING UNFORESEEN CIRCUMSTANCES POSING THE POTENTIAL FOR ACCELERATED EROSION AND/OR SEDIMENT POLLUTION, THE OPERATOR SHALL IMPLEMENT APPROPRIATE BEST MANAGEMENT PRACTICES TO MINIMIZE THE POTENTIAL FOR EROSION AND SEDIMENT POLLUTION AND NOTIFY THE LOCAL CONSERVATION DISTRICT AND/OR REGIONAL OFFICE OF DEP.
- 10.ALL BUILDING MATERIALS AND WASTES SHALL BE REMOVED FROM THE SITE AND RECYCLED OR DISPOSED OF IN ACCORDANCE WITH THE DEPARTMENT'S SOLID WASTE MANAGEMENT REGULATIONS AT 25 PA CODE 260.1 ET SEW, 271.1, AND 287.1 ET SEQ. NO BUILDING MATERIALS OR WASTES OR UNUSED BUILDING MATERIALS SHALL BE BURNED, BURIED, DUMPED, OR DISCHARGED AT THE SITE.
- 11.ALL OFF-SITE WASTE AND BORROW AREAS MUST HAVE AN E&S PLAN (AND NPDES CONSTRUCTION STORMWATER PERMIT IN THE CASE OF ONE OR MORE ACRES OF DISTURBANCE) APPROVED BY THE LOCAL CONSERVATION DISTRICT OR DEP FULLY IMPLEMENTED PRIOR TO BEING ACTIVATED.
- 12.THE CONTRACTOR IS RESPONSIBLE FOR ENSURING THAT ANY MATERIAL BROUGHT ON SITE IS CLEAN FILL. CLEAN FILL IS DEFINED AS UNCONTAMINATED, NONWATER-SOLUBLE, NONDECOMPOSABLE INERT SOLID MATERIAL. THE TERM INCLUDES SOIL, ROCK, STONE, DREDGED MATERIAL, USED ASPHALT, AND BRICK, BLOCK OR CONCRETE FROM CONSTRUCTION AND DEMOLITION ACTIVITIES THAT IS SEPARATE FROM OTHER WASTE AND RECOGNIZABLE AS SUCH. THE TERM DOES NOT INCLUDE MATERIALS PLACED IN OR ON THE WATERS OF THE COMMONWEALTH UNLESS OTHERWISE AUTHORIZED. FORM FP-001 MUST BE RETAINED BY THE PROPERTY OWNER FOR ANY FILL MATERIAL AFFECTED BY A SPILL OR RELEASE OF A REGULATED SUBSTANCE BUT QUALIFYING AS CLEAN FILL DUE TO ANALYTICAL TESTING.
- 13.ALL PUMPING OF WATER FROM ANY WORK AREA SHALL BE DONE ACCORDING TO THE PROCEDURE DESCRIBED IN THIS PLAN, OVER UNDISTURBED VEGETATED AREAS.
- 14.VEHICLES AND EQUIPMENT MAY NEITHER ENTER DIRECTLY NOR EXIT DIRECTLY FROM AREAS PROHIBITED BY THE PLAN MAP(S).
- 15.UNTIL THE SITE IS STABILIZED, ALL EROSION AND SEDIMENT BMPs SHALL BE MAINTAINED PROPERLY. MAINTENANCE SHALL INCLUDE INSPECTIONS OF ALL EROSION AND SEDIMENT BMPs AFTER EACH RUNOFF EVENT AND ON A WEEKLY BASIS. A MEASURABLE EVENT IS DETERMINED AS 1" OF PRECIPITATION OR MORE IN A 24-HOUR PERIOD. ALL PREVENTATIVE AND REMEDIAL MAINTENANCE WORK, INCLUDING CLEAN OUT, REPAIR, REPLACEMENT, REGARDING, RESEEDING, REMULCHING AND RENETTING MUST BE PERFORMED IMMEDIATELY. IF THE E&S BMPs FAIL TO PERFORM AS EXPECTED, REPLACEMENT BMPs, OR MODIFICATIONS OF THOSE INSTALLED WILL BE REQUIRED.
- 16.A LOG SHOWING DATES THAT THE E&S BMPs WERE INSPECTED, AS WELL AS ANY DEFICIENCIES FOUND AND THE DATE THEY WERE CORRECTED, SHALL BE MAINTAINED ON THE SITE AND BE MADE AVAILABLE TO REGULATORY AGENCY OFFICIALS AT THE TIME OF INSPECTION. INSPECTIONS AND REPAIRS SHALL BE RECORDED ON THE PADEP CHAPTER 102 VISUAL SITE INSPECTION REPORT.
- 17.SEDIMENT TRACED ONTO ANY PUBLIC ROADWAY OR SIDEWALK SHALL BE RETURNED TO THE CONSTRUCTION SITE BY THE END OF EACH WORK DAY AND DISPOSED IN THE MANNER DESCRIBED IN THIS PLAN. IN NO CASE SHALL THE SEDIMENT BE WASHED, SHOVELED, OR SWEEPED INTO ANY ROADSIDE DITCH, STORM SEWER OR SURFACE WATER.
- 18.ALL SEDIMENT REMOVED FROM BMPs SHALL BE DISPOSED OF IN THE MANNER DESCRIBED ON THE PLAN DRAWINGS.
- 19.AREAS WHICH ARE TO BE TOPSOILED SHALL BE SCARIFIED TO A MINIMUM DEPTH OF 3 TO 5 INCHES - 6 TO 12 INCHES ON COMPACTED SOILS - PRIOR TO PLACEMENT OF TOPSOIL. AREAS TO BE VEGETATED SHALL HAVE A MINIMUM 4 INCHES OF TOPSOIL IN PLACE PRIOR TO SEEDING AND MULCHING. FILL OUTSLOPED SHALL HAVE A MINIMUM OF 2 INCHES OF TOPSOIL.
- 20.ALL FILLS SHALL BE COMPACTED AS REQUIRED TO REDUCE EROSION, SLIPPAGE, SETTLEMENT, SUBSIDENCE OR OTHER RELATED PROBLEMS. FILL INTENDED TO SUPPORT BUILDINGS, STRUCTURES AND CONDUITS, ETC SHALL BE COMPACTED IN ACCORDANCE WITH LOCAL REQUIREMENTS OR CODES.
- 21.ALL EARTHEN FILLS SHALL BE PLACED IN COMPACTED LAYERS NOT TO EXCEED 9 INCHES IN THICKNESS.
- 22.FILL MATERIALS SHALL BE FREE OF FROZEN PARTICLES, BRUSH, ROOTS, SOD, OR OTHER FOREIGN OR OBJECTIONABLE MATERIALS THAT WOULD INTERFERE WITH OR PREVENT CONSTRUCTION OF SATISFACTORY FILLS.
- 23.FROZEN MATERIALS OR SOFT, MUCKY, OR HIGHLY COMPRESSIBLE MATERIALS SHALL NOT BE INCORPORATED INTO FILLS.
- 24.FILL SHALL NOT BE PLACED ON SATURATED OR FROZEN SURFACES.
- 25.SEEPS OR SPRINGS ENCOUNTERED DURING CONSTRUCTION SHALL BE HANDLED IN ACCORDANCE WITH THE STANDARD AND SPECIFICATION FOR SUBSURFACE DRAIN OR OTHER APPROVED METHOD.
- 26.ALL GRADED AREAS SHALL BE PERMANENTLY STABILIZED IMMEDIATELY UPON REACHING FINISHED GRADE. CUT SLOPED IN COMPETENT BEDROCK AND ROCK FILL NEED NOT BE VEGETATED. SEEDED AREAS WITHIN 50 FEET OF A SURFACE WATER, OR AS OTHERWISE SHOWN ON THE PLAN DRAWING(S), SHALL BE BLANKETED ACCORDING TO THE STANDARDS OF THIS PLAN.
- 27.IMMEDIATELY AFTER EARTH DISTURBANCE ACTIVITIES CEASE IN ANY AREA OR SUBAREA OF THE PROJECT, THE OPERATOR SHALL STABILIZE ALL DISTURBED AREAS. DURING NON-GERMINATING MONTHS, MULCH OR PROTECTIVE BLANKETING SHALL BE APPLIED AS DESCRIBED IN THE PLAN. AREAS NOT AT FINISHED GRADE, WHICH WILL BE REACTIVATED WITHIN 1 YEAR, MAY BE STABILIZED IN ACCORDANCE WITH THE TEMPORARY STABILIZATION SPECIFICATIONS. THOSE AREAS WHICH WILL NOT BE REACTIVATED WITHIN 1 YEAR SHALL BE STABILIZED IN ACCORDANCE WITH THE PERMANENT STABILIZATION SPECIFICATIONS.
- 28.PERMANENT STABILIZATION IS DEFINED AS A MINIMUM UNIFORM, PERENNIAL 70% VEGETATIVE COVER OR OTHER PERMANENT NON-VEGETATIVE COVER WITH A DENSITY SUFFICIENT TO RESIST ACCELERATED EROSION. CUT AND FILL SLOPES SHALL BE CAPABLE OF RESISTING FAILURE DUE TO SLUMPING, SLIDING, OR OTHER MOVEMENTS.
- 29.E&S BMPs SHALL REMAIN FUNCTIONAL AS SUCH UNTIL ALL AREAS TRIBUTARY TO THEM ARE PERMANENTLY STABILIZED OR UNTIL THEY ARE REPLACED BY ANOTHER BMP APPROVED BY THE LOCAL CONSERVATION DISTRICT OR DEP.
- 30.UPON COMPLETION OF ALL EARTH DISTURBANCE ACTIVITIES AND PERMANENT STABILIZATION OF ALL DISTURBED AREAS, THE OWNER AND/OR OPERATOR SHALL CONTACT THE LOCAL CONSERVATION DISTRICT FOR AN INSPECTION PRIOR TO REMOVAL/CONVERSION OF ALL E&S BMPs.
- 31.AFTER FINAL SITE STABILIZATION HAS BEEN ACHIEVED, TEMPORARY EROSION AND SEDIMENT BMPs MUST BE REMOVED OR CONVERTED TO PERMANENT POST CONSTRUCTION STORMWATER MANAGEMENT BMPs. AREAS DISTURBED DURING REMOVAL OR CONVERSION OF THE BMPs SHALL BE STABILIZED IMMEDIATELY. IN ORDER TO ENSURE RAPID REVEGETATION OF DISTURBED AREAS, SUCH REMOVAL/CONVERSIONS ARE TO BE DONE ONLY DURING THE GERMINATING SEASON.
- 32.UPON COMPLETION OF ALL EARTH DISTURBANCE ACTIVITIES AND PERMANENT STABILIZATION OF ALL DISTURBED AREAS, THE OWNER AND/OR OPERATOR SHALL CONTACT THE LOCAL CONSERVATION DISTRICT TO SCHEDULE A FINAL INSPECTION.
- 33.FAILURE TO CORRECTLY INSTALL E&S BMPs, FAILURE TO PREVENT SEDIMENT-LADEN RUNOFF FROM LEAVING THE CONSTRUCTION SITE, OR FAILURE TO TAKE IMMEDIATE CORRECTIVE ACTION TO RESOLVE FAILURE OF E&S BMPs MAY RESULT IN ADMINISTRATIVE, CIVIL, AND/OR CRIMINAL PENALTIES BEING INSTITUTED BY DEP AS DEFINED IN SECTION 602 OF THE PENNSYLVANIA CLEAN STREAMS LAW. THE CLEAN STREAMS LAW PROVIDES FOR UP TO \$10,000 PER DAY IN CIVIL PENALTIES, UP TO \$10,000 IN SUMMARY CRIMINAL PENALTIES, AND UP TO \$25,000 IN MISDEMEANOR CRIMINAL PENALTIES FOR EACH VIOLATION.
- 34.CONCRETE WASH WATER SHALL BE HANDLED IN THE MANNER DESCRIBED ON THE PLAN DRAWINGS. IN NO CASE SHALL IT BE ALLOWED TO ENTER ANY SURFACE WATERS OR GROUNDWATER SYSTEMS.
- 35.ALL CHANNELS SHALL BE KEPT FREE OF OBSTRUCTIONS INCLUDING BUT NOT LIMITED TO FILL, ROCKS, LEAVES, WOODY DEBRIS, ACCUMULATED SEDIMENT, EXCESS VEGETATION, AND CONSTRUCTION MATERIAL/WASTES.
- 36.UNDERGROUND UTILITIES CUTTING THROUGH ANY ACTIVE CHANNEL SHALL BE IMMEDIATELY BACKFILLED AND THE CHANNEL RESTORED TO ITS ORIGINAL CROSS-SECTION AND PROTECTIVE LINING. ANY BASE FLOW WITHIN THE CHANNEL SHALL BE CONVEYED PAST THE WORK AREA IN THE MANNER DESCRIBED IN THIS PLAN UNTIL SUCH RESTORATION IS COMPLETE.
- 37.CHANNELS HAVING RIPRAP, RENO MATTRESS, OR GABION LININGS MUST BE SUFFICIENTLY OVER-EXCAVATED SO THAT THE DESIGN DIMENSIONS WILL BE PROVIDED AFTER PLACEMENT OF THE PROTECTIVE LINING.
- 38.EROSION CONTROL BLANKETING SHALL BE INSTALLED ON ALL SLOPES 3H:1V OR STEEPER, WITHIN 50 FEET OF A SURFACE WATER AND ON ALL OTHER DISTURBED AREAS SPECIFIED ON THE PLAN MAPS AND/OR DETAIL SHEETS.

EROSION AND SEDIMENT CONTROL PLAN

THE INTENT OF THIS PLAN IS TO 1)MINIMIZE THE EXTENT AND DURATION OF EARTH DISTURBANCE DURING CONSTRUCTION ACTIVITIES, 2)MAXIMIZE PROTECTION OF EXISTING DRAINAGE FEATURES AND VEGETATION, 3)MINIMIZE SOIL COMPACTION, AND 4)UTILIZE OTHER MEASURES OR CONTROLS THAT PREVENT OR MINIMIZE GENERATION OF INCREASED STORMWATER RUNOFF. ALTHOUGH A SEPARATE DOCUMENT, THIS PLAN IS TO BE USED IN CONJUNCTION WITH THE POST CONSTRUCTION STORMWATER MANAGEMENT PLAN TO ADDRESS ISSUES BOTH DURING AND AFTER CONSTRUCTION.

RECYCLING & DISPOSAL OF WASTE MATERIAL

INDIVIDUALS RESPONSIBLE FOR EARTH DISTURBANCE ACTIVITIES MUST ENSURE THAT PROPER MECHANISMS ARE IN PLACE TO CONTROL WASTE MATERIALS. CONSTRUCTION WASTES ARE THOSE THAT CAN ADVERSELY IMPACT WATER QUALITY AND INCLUDE, BUT ARE NOT LIMITED TO, EXCESS SOIL MATERIALS, BUILDING MATERIALS, CONCRETE WASH-WATER, AND SANITARY WASTES. THE PRIMARY SITE CONTRACTOR WILL DISPOSED OF THE PROJECT AREA WEEKLY AND PROPERLY DISPOSE OF ALL CONSTRUCTION WASTES. LITTERING BY CONSTRUCTION CREWS WILL BE DISCOURAGED AND HOUSEKEEPING OF THE SITE AND SURROUNDING AREA WILL BE ENCOURAGED. WHENEVER POSSIBLE, REUSABLE WASTES WILL BE SEPARATED FROM OTHER WASTE AND HANDLED FOR RECYCLING.

DISPOSAL LOCATIONS FOR EXCESS SOIL/ROCK WASTE WILL IMPLEMENT APPROPRIATE BMPs. THE DISPOSAL LOCATIONS MUST BE VERIFIED WITH THE DEPARTMENT OF ENVIRONMENTAL PROTECTION TO ENSURE COMPLIANCE WITH WETLAND AND FLOODPLAIN REGULATIONS. THESE AREAS ARE TO BE SEEDD WITHIN 72 HOURS AFTER EARTHMOVING CEASES. IF AN OFFSITE LOCATION IS USED FOR THIS DISPOSAL, THE PRIMARY SITE CONTRACTOR IS RESPONSIBLE FOR DEVELOPING AND IMPLEMENTING AN ADEQUATE E&S CONTROL PLAN.

CONTROL FACILITY MAINTENANCE PROGRAM

RESPONSIBILITY:
THE PRIME SITE CONTRACTOR SHALL BE RESPONSIBLE FOR MAINTENANCE OF BOTH TEMPORARY AND PERMANENT BMPs FOR THE DURATION OF THE CONSTRUCTION EFFORT. THE PRIME SITE CONTRACTOR SHALL ALSO BE RESPONSIBLE FOR MAINTENANCE OF ALL BMPs UNTIL STABILIZATION HAS OCCURRED.

UPON STABILIZATION, THE PRIME SITE CONTRACTOR SHALL BE RESPONSIBLE FOR REMOVAL OF ALL TEMPORARY BMPs. BEFORE ANY TEMPORARY EROSION CONTROL STRUCTURES ARE REMOVED, A VEGETATIVE COVERAGE WITH A DENSITY OF 70% ACROSS THE DISTURBED AREAS MUST BE ACHIEVED. UPON FINAL COMPLETION, THE OWNER/OPERATOR SHALL BECOME RESPONSIBLE FOR CONTINUING MAINTENANCE OF THE PERMANENT CONTROL FACILITIES.

FACILITY INSPECTION SCHEDULE

THE PRIME SITE CONTRACTOR SHALL INSPECT BOTH TEMPORARY AND PERMANENT BMPs ON A WEEKLY BASIS. UNTIL STABILIZATION IS ACHIEVED, AT THIS POINT, THE OWNER SHALL COMMENCE WEEKLY INSPECTIONS OF THE PERMANENT FACILITIES. IN ADDITION TO THIS WEEKLY SCHEDULE, EACH FACILITY SHALL BE INSPECTED AFTER EACH MEASURABLE RUNOFF EVENT. A MEASURABLE EVENT IS DEFINED AS 1" OF PRECIPITATION OR MORE IN A 24-HOUR PERIOD. A TIME LIMIT OF ONE WORKING DAY IS PERMITTED FOR MAKING REPAIRS TO EROSION AND SEDIMENT POLLUTION CONTROLS THAT REQUIRE REPAIRS/MAINTENANCE ACCUMULATED PREVENT THAT IS REMOVED FROM CONTROL STRUCTURES WILL BE REDISTRIBUTED ONTO THE TEMPORARY STOCKPILES. AN ADEQUATE SUPPLY OF ADDITIONAL EROSION AND SEDIMENTATION CONTROL MATERIALS SHALL BE STOCKPILED ON SITE TO BE USED IN THE EVENT THAT EMERGENCY REPAIRS ARE NEEDED TO THE SOIL EROSION AND SEDIMENT CONTROL BMPs.

THE PRIME SITE CONTRACTOR SHALL DOCUMENT WEEKLY MAINTENANCE INSPECTIONS AND KEEP INSPECTIONS ON FILE UTILIZING THE PADEP PROVIDED INSPECTION FORMS.

MAINTENANCE REQUIREMENTS
BMP MAINTENANCE WILL BE PERFORMED IN ACCORDANCE WITH THE INDIVIDUAL DEVICE SCHEDULES AS SHOWN IN THE STANDARD CONSTRUCTION E&S.

SEQUENCE OF BMP INSTALLATION:

A COPY OF THE APPROVED EROSION AND SEDIMENT CONTROL PLAN MUST BE AVAILABLE AT THE PROJECT SITE AT ALL TIMES.

AT LEAST SEVEN DAYS BEFORE STARTING ANY EARTH DISTURBANCE ACTIVITIES (INCLUDING CLEARING AND GRUBBING), THE CONTRACTOR SHALL INVITE ALL CONTRACTORS INVOLVED IN THOSE ACTIVITIES, THE LANDOWNER, ALL APPROPRIATE MUNICIPAL OFFICIALS, THE EROSION AND SEDIMENT CONTROL PLAN PREPARER, AND A REPRESENTATIVE OF THE COUNTY CONSERVATION DISTRICT TO AN ON-SITE PRE-CONSTRUCTION MEETING.

UPON INSTALLATION OF ALL PERIMETER SEDIMENT CONTROL BMPs AND AT LEAST THREE DAYS PRIOR TO PROCEEDING WITH BULK EARTH DISTURBANCE ACTIVITIES, THE CONTRACTOR SHALL PROVIDE NOTIFICATION TO THE COUNTY CONSERVATION DISTRICT.

AT LEAST THREE DAYS PRIOR TO STARTING ANY EARTH DISTURBANCE ACTIVITIES, OR EXPANDING INTO AN AREA PREVIOUSLY UNMARKED, ALL CONTRACTOR SHALL NOTIFY THE PENNSYLVANIA ONE CALL SYSTEM INCORPORATED AT 1-800-242-1776 FOR LOCATION OF EXISTING UNDERGROUND UTILITIES.

ALL EARTH DISTURBANCE ACTIVITIES SHALL PROCEED IN ACCORDANCE WITH THE SEQUENCE PROVIDED ON THE PLAN DRAWINGS. DEVIATION FROM THAT SEQUENCE MUST BE APPROVED BY THE COUNTY CONSERVATION DISTRICT PRIOR TO IMPLEMENTATION. EACH STEP OF THE SEQUENCE SHALL BE COMPLETED BEFORE PROCEEDING TO THE NEXT STEP, EXCEPT WHERE NOTED.

THE FOLLOWING BMPs SHALL BE UTILIZED AS AS SHOWN ON THE CONSTRUCTION DRAWINGS AND AS APPROPRIATE AS DESCRIBED WITHIN THE E&S REPORT NARRATIVE:
COMPOST FILTER SOCK
PUMPED WATER FILTER BAG
CONCRETE WASH OUT
SUMP PIT
EROSION CONTROL BLANKET
STREAM CROSSING
ROCK CONSTRUCTION ENTRANCE
WOODEN MATS
TRENCH PLUGS
SEQUENCE OF BMP INSTALLATION AND CONSTRUCTION

- 1.FIELD MARK LIMITS OF DISTURBANCE AND ENVIRONMENTALLY SENSITIVE AREAS (INCLUDING WETLANDS AND FLOODWAY).
- 2.INSTALL ROCK CONSTRUCTION ENTRANCE AT PUMP STATION AND ANY OTHER LOCATION WHERE VEHICLE TRAFFIC WILL BE SUSTAINED, SUCH AS PIPE STORAGE YARDS AND STAGING AREAS.
- 3.CONSTRUCT ANY REQUIRED ACCESS ROADS AFTER INSTALLING RELATED BMPs.
- 4.INSTALL ALL SEDIMENT BARRIERS, INCLUDING COMPOST FILTER SOCK, PRIOR TO ANY EARTH DISTURBANCE OR CONSTRUCTION IN UPSTREAM AREAS.
- 5.CONDUCT REQUIRED CLEARING AND GRUBBING ACTIVITIES. CLEARING AND GRUBBING, PARTICULARLY IN IDENTIFIED ENVIRONMENTALLY SENSITIVE AREAS, SHALL BE MINIMALIZED TO THE EXTENT POSSIBLE.
- 6.CONSTRUCT PUMP STATION SITE (MAY BE COMPLETED CONCURRENTLY WITH UTILITY PIPE WORK)

6.1.STRIP THE TOPSOIL AND STORE ONSITE AT A STOCKPILE.

6.2.EXCAVATE FOR BUILDING AND SYSTEM COMPONENTS. IF TRENCH DEWATERING IS REQUIRED, IT WILL BE PERFORMED IN ACCORDANCE WITH THE DEP EROSION AND SEDIMENT POLLUTION CONTROL PROGRAM MANUAL. THE WATER WILL BE PUMPED TO A SEDIMENT REMOVAL FACILITY APPROVED BY THE ENGINEER AND DEP AND DISPOSED OF PROPERLY AND RESTORED WHEN THE WORK HAS BEEN COMPLETED.

6.3.CONSTRUCT CONTROL BUILDING AND INSTALL SYSTEM COMPONENTS.

6.4.WHERE CONCRETE IS NECESSARY, NO POURING ACTIVITIES SHALL COMMENCE UNTIL A PROPER COMPOSITE FILTER WASH SITE HAS BEEN ESTABLISHED.

6.5.COMPACT AND BACKFILL EXCAVATIONS.

6.6.COMPLETE FINAL SITE GRADING.

6.7.RESTORE DISTURBED AREAS AND PROVIDE TEMPORARY SEEDING, AS PER THE SPECIFICATIONS. AREAS BROUGHT TO FINAL GRADE MUST BE SEEDED AND MULCHED IMMEDIATELY. ALL TEMPORARILY DISTURBED AREAS MUST BE SEEDED AND MULCHED WITHIN 4 DAYS.
- 7.INSTALL UTILITY PIPE (MAY BE COMPLETED CONCURRENTLY WITH PUMP STATION WORK)

7.1.STRIP THE TOPSOIL AND STORE ONSITE AT A STOCKPILE OR ALONG THE UPSLOPE SIDE OF TRENCH SEPARATE FROM OTHER EXCAVATED MATERIAL.

7.2.EXCAVATE TRENCH. THE SOIL REMOVED IN THE TRENCHING PROCESS WILL BE PLACED ON THE UPSLOPE SIDE OF THE TRENCH. AT NO TIME WILL THE TRENCH BE OPENED MORE THAN 200 FEET IN ADVANCE OF PIPE LAYING AND AT NO TIME WILL PIPE LAYING BE MORE THAN 100 FEET IN ADVANCE OF BACKFILLING. IF TRENCH DEWATERING IS REQUIRED, IT WILL BE PERFORMED IN ACCORDANCE WITH THE DEP EROSION AND SEDIMENT POLLUTION CONTROL PROGRAM MANUAL. THE WATER WILL BE PUMPED TO A SEDIMENT REMOVAL FACILITY APPROVED BY THE ENGINEER AND DEP AND DISPOSED OF PROPERLY AND RESTORED WHEN THE WORK HAS BEEN COMPLETED.

7.3.INSTALL MAIN IN BEDDING TO LINE AND GRADE REQUIRED.

7.4.WHERE CONCRETE ENCASEMENT IS NECESSARY, NO POURING ACTIVITIES SHALL COMMENCE UNTIL A PROPER COMPOSITE FILTER WASH SITE HAS BEEN ESTABLISHED.

7.5.COMPACT AND BACKFILL TRENCH.

7.6.AT THE END OF EACH WORKING DAY, THE MAIN IS TO BE INSTALLED WITHIN 50 FEET OF THE OPEN TRENCH AND ALL INSTALLED MAINS SHALL BE BACKFILLED. THE LAST INSTALLED SECTION SHALL BE TEMPORARILY CAPPED TO PREVENT SILT FROM BEING DEPOSITED IN THE MAIN IN THE EVENT OF OVERNIGHT RAIN. BALES WILL BE PLACED END TO END TO PROTECT THE OPEN TRENCH.

7.7.RESTORE DISTURBED AREAS AND PROVIDE TEMPORARY SEEDING, AS PER THE SPECIFICATIONS. AREAS BROUGHT TO FINAL GRADE MUST BE SEEDED AND MULCHED IMMEDIATELY. ALL TEMPORARILY DISTURBED AREAS MUST BE SEEDED AND MULCHED WITHIN 4 DAYS.
- 8.IN THE CASE OF WETLAND CROSSINGS, THE FOLLOWING SEQUENCE SHALL APPLY.

8.1.CONSTRUCTION WILL BE ADJACENT TO A WETLAND AREA AND WILL IMPACT THE WETLAND TEMPORARILY. WOODEN MATS SHOULD BE USED TO MITIGATE THE TEMPORARY IMPACT OF THE WETLAND.

9.IN THE CASE OF STREAM CROSSINGS BY AUGER BORE, THE FOLLOWING SEQUENCE SHALL APPLY.

9.1.ESTABLISH STAGING AREAS BEYOND THE TOP OF BANK ON EACH SIDE OF THE STREAM.

9.2.EXCAVATE DRILLING AND RECEIVING PITS ONLY AFTER SPECIFIED SEDIMENT BARRIERS ARE IN PLACE AS SHOWN ON THE CONSTRUCTION DRAWINGS.

9.3.CONDUCT DRILLING ACTIVITIES. IF TRENCH DEWATERING IS REQUIRED, IT WILL BE PERFORMED IN ACCORDANCE WITH THE DEP EROSION AND SEDIMENT POLLUTION CONTROL MANUAL. THE WATER WILL BE PUMPED TO A SEDIMENT REMOVAL FACILITY AS SHOWN ON THE DRAWING BY THE ENGINEER AND DEP AND RESTORED WHEN THE WORK HAS BEEN COMPLETED.

9.4.UPON COMPLETION OF DRILLING ACTIVITY, RESTORE AND PROVIDE TEMPORARY SEEDING AS PER THE SPECIFICATIONS. DISTURBED AREAS MUST BE SEEDED AND MULCHED IMMEDIATELY.
- 10.CONDUCT FINAL RESTORATION OF ALL DISTURBED AREAS.

10.1.IN AREAS TO BE SEEDED, REPLACE TOPSOIL AT A DEPTH OF 4-8 INCHES.

10.2.PROVIDE PERMANENT SEEDING/MULCHING AS PER THE SPECIFICATIONS.

10.3.APPLY AGGREGATE TO STONE STABILIZED SURFACES.

10.4.CONDUCT PAVING RESTORATION.
- 11.REMOVE TEMPORARY BMPs AS THEIR RESPECTIVE UPSTREAM AREAS REACH PERMANENT STABILIZATION.

11.1.PRIOR TO THE REMOVAL OF ANY TEMPORARY BMPs, CONTACT THE COUNTY CONSERVATION DISTRICT AND RECEIVE APPROVAL AND VERIFICATIONS THAT PERMANENT STABILIZATION HAS BEEN ATTAINED.

11.2.VEGETATED AREAS SHALL BE CONSIDERED PERMANENTLY STABILIZED WHEN A UNIFORM 70% VEGETATIVE COVER OF EROSION RESISTANT PERENNIAL SPECIES HAS BEEN ACHIEVED, OR THE DISTURBED AREA IS COVERED WITH AN ACCEPTABLE BMP WHICH PERMANENTLY MINIMIZES ACCELERATED EROSION AND SEDIMENTATION. UNTIL SUCH TIME AS THIS STANDARD IS ACHIEVED, INTERIM STABILIZATION MEASURES AND TEMPORARY E&S CONTROL BMP'S THAT ARE USED TO TRAP PROJECT RUNOFF MAY NOT BE REMOVED.

11.3.IMMEDIATELY RESTORE ANY AREAS DISTURBED BY BMP REMOVAL ACTIVITIES.

SEED SPECIFICATIONS

TEMPORARY STABILIZATION - PADOT FORMULA E

SEED MIX/SPECIES	PLS**	RATE OF APPLICATION LBS/AC
ANNUAL RYEGRASS	88%	48

MULCH- CLEAN OAT OR WHEAT STRAW AT THE RATE OF 3 TONS/ACRE (3 BALES PER 1000 SQUARE FEET) APPLIED WITH NON-ASPHALTIC EMULSION IN ACCORDANCE WITH MANUFACTURER'S RECOMMENDATION

SOIL AMENDMENTS - STANDARD APPLICATION RATE

FERTILIZER 10-20-20 APPLIED AT RATE OF 500LB/AC*

LIME 1 TON/ACRE*

NURSE CROP: (PER PSU "EROSION CONTROL & CONSERVATION PLANTINGS ON NON-CROPLAND")
ONE OF THE FOLLOWING NURSE CROPS MUST BE INCLUDED WITH ANY PERMANENT SEED MIXTURE:

SEED MIX/SPECIES	RATE OF APP. LBS/AC(W/90%+GERM)	RATE OF APP. LBS/AC(W/< 90% GERM)
SPRING OATS	64	80
WINTER WHEAT	690	720
WINTER RYE	56	84

PERMANENT STABILIZATION - PADOT FORMULA B

SEED MIX/SPECIES	PLS**	RATE OF APPLICATION LBS/AC
PERENNIAL RYEGRASS	88.2%	19

CREWING RED OAT

CHEWING FESCUE 83.3% 29

KENTUCKY BLUEGRASS MIX. 78.4% 53

MULCH- CLEAN OAT OR WHEAT STRAW AT THE RATE OF 3 TONS/ACRE (3 BALES PER 1000 SQUARE FEET) APPLIED WITH NON-ASPHALTIC EMULSION IN ACCORDANCE WITH MANUFACTURER'S RECOMMENDATION

SOIL AMENDMENTS - STANDARD APPLICATION RATE

FERTILIZER 10-20-20 APPLIED AT RATE OF 500LB/AC*

LIME 1 TON/ACRE*

PERMANENT STABILIZATION - STEEP SLOPES PADOT FORMULA L

SEED MIX/SPECIES	PLS**	RATE OF APPLICATION LBS/AC
ANNUAL RYEGRASS	90.0%	23.2

CREWING RED FESCUE 85.0% 81.3

HARD FESCUE MIX. 85.0% 127.7

MULCH- CLEAN OAT OR WHEAT STRAW AT THE RATE OF 3 TONS/ACRE (3 BALES PER 1000 SQUARE FEET) APPLIED WITH NON-ASPHALTIC EMULSION IN ACCORDANCE WITH MANUFACTURER'S RECOMMENDATION

SOIL AMENDMENTS - STANDARD APPLICATION RATE

FERTILIZER 10-20-20 APPLIED AT RATE OF 500LB/AC*

LIME 1 TON/ACRE*

WETLANDS STABILIZATION

SEED MIX/SPECIES	PLS**	RATE OF APPLICATION (LBS/1000 S.Y.)
EARNST OBLIGATE WETLAND MIX	VARIES	20.0

CONTAINING THE FOLLOWING SPECIES, PA ECOTYPE WHERE APPLICABLE:

FOX SEDGE	30%	PURPLESTEM ASTER	2%
GIANT BUR REED	17%	SWAMP MILKWEED	2%
LURID SEDGE	15%	SOFTSTEM BULRUSH	2%
EASTERN BUR REED	7%	BLUEFLAG	2%
HOP SEDGE	5%	SQUARE STEMMED MONKEYFLOWER	2%
FRINGED SEDGE	5%	ROUGHLEAF GOLDENROD	1%
SOFT RUSH	3%	GREAT BLUE LOBELIA	1%
COSMOS SEDGE	3%	WOOLGRASS	1%
BONESET	2%		

FERTILIZER - DO NOT USE

LIME - DO NOT USE

MULCH - STRAW AT APPLICATION RATE OF 1200 LBS/1000 S.Y. APPLIED WITH NON-ASPHALTIC EMULSION IN ACCORDANCE WITH MANUFACTURER'S RECOMMENDATION

*SOIL TESTING SUGGESTED FOR PROPER RATE OF APPLICATION

**PLS = PERCENT LIVE SEED

IN ADDITION TO WETLAND SEEDING, THE WETLAND ADJACENT TO MANHOLE 106 IS TO RECEIVE ADDITIONAL PLANTINGS. SEE THE PLAN SHEET FOR MORE INFORMATION.

PREFERRED SEEDING DATES MARCH 1 - OCTOBER 1. AVOID CROWNVELTCH SEEDING DURING SEPTEMBER AND OCTOBER.

SOILS

ACCORDING TO THE WEB SOIL SURVEY, SOIL MAP FOR BLAIR COUNTY, PENNSYLVANIA, THE FOLLOWING SOILS EXIST WITHIN THE WORK AREA AT THE SITE:

MAP SYMBOL	HYDROLOGIC SOIL GROUP	HYDRIC LIMITATIONS
Ba	C	A,D,E,F,G,H,I,J,K,O
Anb	C/D	A,B,C,E,F,G,H,I,J,K,O,CCS
Ab	C/D	A,B,C,E,F,G,H,I,J,K,O,CCS
Bu	C/D	A,B,C,E,F,G,H,I,J,K,O,CCS
BuB	C/D	A,B,C,E,F,G,H,I,J,K,O,CCS
BuX	C/D	A,B,C,E,F,G,H,I,J,K,O,CCS
HbF	C/D	A,B,C,E,F,G,H,I,J,K,O,CCS
Ox	A	A,B,C,F,G,H,I,J,K,L,M,CS
EdD	B	A,B,C,G,H,I,J,K,L,M,N,CS
Ou	D	A,B,C,G,H,I,J,K,L,M,CS
HbD	D	A,B,C,G,H,I,J,K,L,M,CS
WbB	D	A,C,E,F,G,H,I,J,K,L,O,CCS

SOIL LIMITATIONS

SOILS IN THE PROJECT AREA HAVE THE FOLLOWING LIMITATIONS, WHICH SHOULD BE ADDRESSED DURING CONSTRUCTION WITH THE ASSOCIATED SOLUTIONS.

CUTBACKS CAVE (A)

PROPER USE OF TRENCH BOXING AND SHORING TO BE OBSERVED

DROUGHTY(B)

SOIL TESTING IS RECOMMENDED. IRRIGATION MAY BE NECESSARY

EAST PROBLEMS(C)

DISTURBED AREAS TO BE MINIMIZED AND STABILIZED IMMEDIATELY

DEPTH TO SATURATED ZONE (E)

PROPER TRENCH DEWATERING TECHNIQUES TO BE OBSERVED

HYDRIC/HYDRIC INCLUSIONS (F)

WETLAND BMPs TO BE IMPLEMENTED

LOW STRENGTH/LANDSLIDE PRONE (G)

PROPER USE OF TRENCH BOXING AND SHORING TO BE OBSERVED

SLOW PERCOLATION (H)

INFILTRATION TESTS TO BE PERFORMED TO DETERMINE PROPER PERCOLATION RATES. SOILS WILL BE AMENDED ACCORDINGLY BASED ON THE RESULTS OF THE TESTING.

PIPING (I)

THE CONTRACTOR WILL USE ANTI-SEEP COLLARS OR FILTER DIAPHRAGMS SHOULD BE INSTALLED WITH THE OUTLET BARREL WHENEVER SOILS SUSCEPTIBLE TO PIPING ARE ENCOUNTERED

POOR SOURCE OF TOPSOIL (J)

TOPSOIL WILL BE IMPORTED AS NECESSARY FOR PROPER GROWTH

EROSION ACTION (K)

NO IMPACT ANTICIPATED

SHRINK/SWELL (L)

NO IMPACT ANTICIPATED

POTENTIAL SINKHOLE (M)

DAMAGED SINKHOLES THAT ARE ENCOUNTERED ARE TO BE REPAIRED UNDER THE OBSERVATION OF A LICENSED

GEOTECHNICAL ENGINEER OR A PROFESSIONAL GEOLOGIST

PONDING (N)

PROPER TRENCH DEWATERING TECHNIQUES TO BE OBSERVED

WETNESS (O)

PROPER TRENCH DEWATERING TECHNIQUES TO BE OBSERVED

CORROSIVE TO CONCRETE/STEEL (CCS/CS)

PVC PIPE IS TO BE USED

RESTORATION PLAN NOTES:

PROJECT DESCRIPTION/SITE CHARACTERISTICS

LAND USE PAST/PRESENT/PROPOSED RESIDENTIAL/LIGHT COMMERCIAL

RECEIVING WATERS FRANKSTOWN BRANCH JUNIATA RIVER

GEOLOGY - COOKPORT AND ERNEST FORMATION


CONSTRUCTION NOTES

• ALL DISTURBED AREAS ARE TO BE RESTORED TO IMPERVIOUS MEADOW.

CRITICAL STAGES

THE CONTRACTOR SHALL BE REQUIRED TO NOTIFY THE PROJECT ENGINEER PRIOR TO COMPLETION OF THE FINAL RESTORATION ACTIVITIES, AND THE ENGINEER OR A DESIGNEE SHALL INSPECT THE WORK TO CERTIFY PROPER RESTORATION PRACTICES HAVE BEEN IMPLEMENTED.

MAINTENANCE NOTES

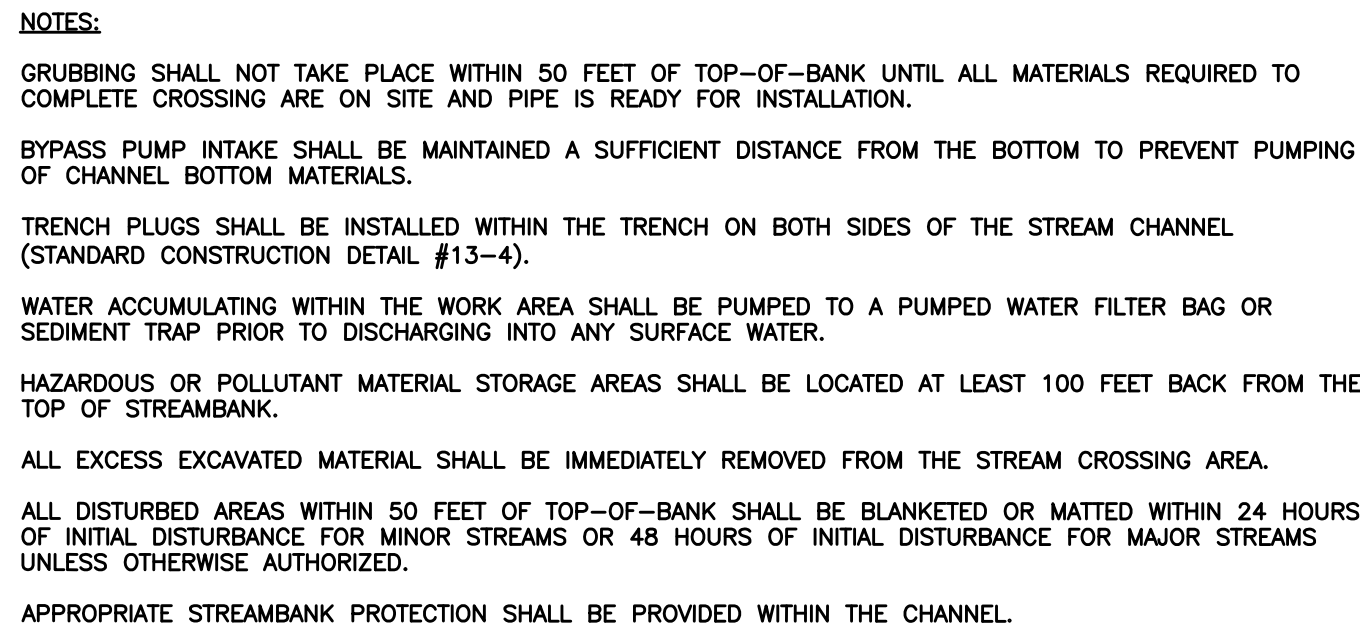

2"x2"x36" WOODEN STAKES PLACED 5' O.C.

MAXIMUM DEPTH OF CONCRETE WASHOUT WATER IS 50% OF FILTER RING HEIGHT

24" DIAMETER COMPOST FILTER SOCK

2"x2"x36" WOODEN STAKES PLACED 5' O.C.


DIRECT CONCRETE WASHOUT WATER INTO FILTER RING

24" DIAMETER COMPOST FILTER SOCK, 4" MIN. OVERLAP ON UPSLOPE SIDE OF FILTER RING

A COMPOST SOCK WASHOUT SHALL BE PROPERLY INSTALLED WITHIN A PRACTICAL DISTANCE TO ANY CONCRETE POURING ACTIVITY PRIOR TO ANY SUCH POURING. WASHOUT SHALL NOT BE PLACED WITHIN 50 FEET OF ANY STORM DRAINS, OPEN DITCHES, OR SURFACE WATERS. ALL WASH WATER OR WATER OTHERWISE COMING IN CONTACT WITH CONCRETE SHALL BE DIRECTED TO THE WASHOUT.

18" DIAMETER FILTER SOCK MAY BE STACKED ONTO DOUBLE 24" DIAMETER SOCKS IN PYRAMIDAL CONFIGURATION FOR ADDED HEIGHT.

STANDARD CONSTRUCTION FIGURE 3.18
TYPICAL COMPOST SOCK WASHOUT INSTALLATION
NOT TO SCALE

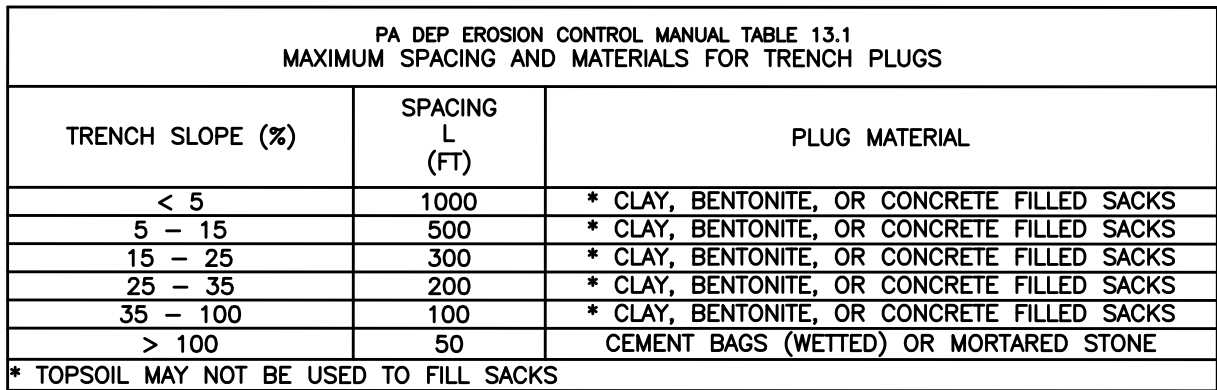

IMPERVIOUS TRENCH PLUGS ARE REQUIRED FOR ALL STREAM, RIVER, WETLAND, OR OTHER WATER BODY CROSSINGS.

A cross-sectional diagram of a pump intake structure. A vertical pipe, labeled "12 IN. TO 24 IN. PERFORATED CMP OR PVC PIPE", extends from a base of "AASHTO NO. 57 STONE" up to a "PUMP". A "PUMP INTAKE HOSE" connects the pump to the pipe. The top of the pipe is labeled "12 IN.". The structure is surrounded by a "SIDE SLOPE OPTIONAL" of "AASHTO NO. 57 STONE". A horizontal line indicates the "WORK AREA WATER LEVEL". The base of the structure is labeled "12 IN.".

SECTION VIEW



LOCATE SUMP AT LOW POINT IN WORK AREA AND OUTSIDE OF CONSTRUCTION ACTIVITY. WHEREVER RUNOFF FROM A WORK AREA FLOWS DIRECTLY TO THE SUMP AREA, A FILTER BAG SHALL BE ATTACHED AT THE DISCHARGE POINT UNLESS PUMPING TO A SEDIMENT BASIN OR SEDIMENT TRAP.

MINIMUM DIAMETER OF PIT BOTTOM SHALL BE 24" LARGER THAN PIPE DIAMETER. MINIMUM DEPTH OF PIT SHALL BE 24" BELOW WATER LEVEL IN WORK AREA (INCLUDING THE AASHTO #57 STONE). 12" TO 24" PERFORATED CMP OR PVC PIPE SHALL BE SET ON 12" OF CLEAN AASHTO # 57 STONE.

VOID SPACE AROUND PIPE SHALL BE FILLED WITH AASHTO # 57 STONE. PIPE TO EXTEND 12" MIN. ABOVE TOP OF STONE AND/OR WATER BEING PUMPED FROM WORK AREA.

DISCHARGE FROM PUMP SHALL BE TO A STABLE AREA
BELOW DISTURBANCES FROM THE WORK ZONE.

STANDARD CONSTRUCTION DETAIL #3-17
SUMP PIT
NOT TO SCALE

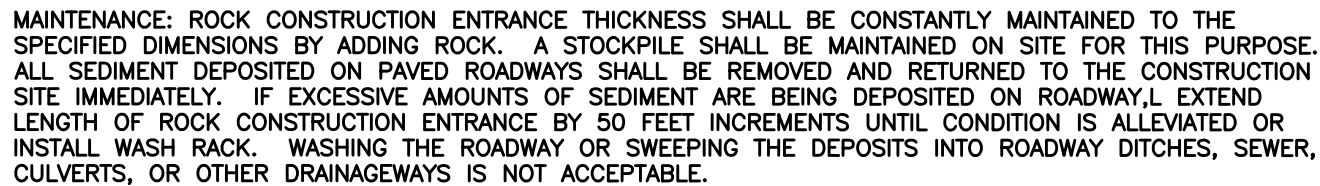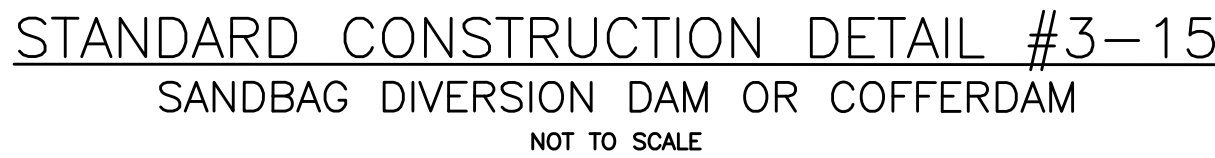

BLANKET EDGES STAPLED AND OVERLAPPED (4 IN. MIN.)

STARTING AT TOP OF SLOPE, ROLL BLANKETS IN DIRECTION OF WATER FLOW

INSTALL BEGINNING OF ROLL IN 6 IN. x 6 IN. ANCHOR TRENCH, STAPLE, BACKFILL AND COMPACT SOIL

PREPARE SEED BED (INCLUDING APPLICATION OF LIME, FERTILIZER AND SEED) PRIOR TO BLANKET INSTALLATION

OVERLAP BLANKET ENDS 6 IN. MIN. WITH THE UPSLOPE BLANKET OVERLYING THE DOWNSLOPE BLANKET (SHINGLE STYLE), STAPLE SECURELY.

THE BLANKET SHOULD NOT BE STRETCHED; IT MUST MAINTAIN GOOD SOIL CONTACT

REFER TO MANUF. RECOMMENDED STAPLING PATTERN FOR STEEPNESS AND LENGTH OF SLOPE BEING BLANKETED

SEED AND SOIL AMENDMENTS SHALL BE APPLIED ACCORDING TO THE RATES IN THE PLAN DRAWINGS PRIOR TO INSTALLING THE BLANKET.

SLOPE SURFACE SHALL BE FREE OF ROCKS, CLOUDS, STICKS, AND GRASS

BLANKET SHALL HAVE GOOD CONTINUOUS CONTACT WITH UNDERLYING SOIL THROUGHOUT ENTIRE LENGTH. LAY BLANKET LOOSELY AND STAKE OR STAPLE TO MAINTAIN DIRECT CONTACT WITH SOIL. DO NOT STRETCH BLANKET

THE BLANKET SHALL BE STAPLED IN ACCORDANCE WITH THE MANUFACTURER'S RECOMMENDATIONS

BLANKETED AREAS SHALL BE INSPECTED WEEKLY AND AFTER EACH RUNOFF EVENT UNTIL PERENNIAL VEGETATION IS ESTABLISHED TO A MINIMUM UNIFORM 70% COVERAGE THROUGHOUT THE BLANKETED AREA. DAMAGED OR DISPLACED BLANKETS SHALL BE RESTORED OR REPLACED WITHIN 4 CALENDAR DAYS.

EROSION CONTROL BLANKET TO BE NAG BIONET S150BN OR EQUIVALENT WITH 6.0 FPS THRESHOLD

KELLER ENGINEERS
 CIVIL • STRUCTURAL • SURVEY

420 Allegheny Street
 Hollidaysburg, PA 16648
 P: (814) 696-7430
www.keller-engineers.com

[illegible]

EROSION & SEDIMENT DETAILS

CONTRACT 3
RESERVOIR ROAD WASTEWATER COLLECTION SYSTEM
FOR THE
BLAIR TOWNSHIP WATER AND SEWER AUTHORITY

PROJECT NO.:	120-170	17
FILE NAME:	120-170 c3 des	
DATE:	—	
DESIGNED BY:	MCS	
DRAWN BY:	MCS	
CHECKED BY:	DUC	



BASE FLOWS FOR MINOR STREAM CHANNELS SHALL BE DIVERTED PAST THE WORK AREA. ANY IN-CHANNEL EXCAVATIONS SHOULD BE DONE FROM THE TOP OF BANKS.

ANY PUMPED WATER FROM EXCAVATED AREAS MUST BE FILTERED PRIOR TO DISCHARGING INTO SURFACE WATERS

ANY EXCAVATED CHANNEL MATERIALS THAT WILL BE SUBSEQUENTLY USED AS BACKFILL SHOULD BE PLACED IN A TEMPORARY STOCKPILE LOCATED OUTSIDE THE CHANNEL FLOODWAY. A SEDIMENT BARRIER SHOULD BE INSTALLED BETWEEN THE STORAGE PILE AND THE STREAM CHANNEL.

TYPICAL WOOD MAT FOR WETLAND
CROSSING FIGURE 3.7



SOCK FABRIC SHALL MEET STANDARDS OF TABLE 4.1 OF THE PA DEP EROSION CONTROL MANUAL. COMPOST SHALL MEET THE STANDARDS OF TABLE 4.2 OF THE PA DEP EROSION CONTROL MANUAL.

COMPOST FILTER SOCK SHALL BE PLACED AT EXISTING LEVEL GRADE. BOTH ENDS OF THE BARRIER SHALL BE EXTENDED AT LEAST 8 FEET UP SLOPE AT 45 DEGREES TO THE MAIN BARRIER ALIGNMENT. MAXIMUM SLOPE LENGTH ABOVE ANY BARRIER SHALL NOT EXCEED THAT SPECIFIED FOR THE SIZE OF THE SOCK AND THE SLOPE OF ITS TRIBUTARY AREA.

TRAFFIC SHALL NOT BE PERMITTED TO CROSS COMPOST FILTER SOCKS.

ACCUMULATED SEDIMENT SHALL BE REMOVED WHEN IT REACHES 1/2 THE ABOVE GROUND HEIGHT OF THE BARRIER AND DISPOSED IN THE MANNER DESCRIBED ELSEWHERE IN THE PLAN.

COMPOST FILTER SOCKS SHALL BE INSPECTED WEEKLY AND AFTER EACH RUNOFF EVENT. DAMAGED SOCKS SHALL BE REPAIRED ACCORDING TO MANUFACTURER'S SPECIFICATIONS OR REPLACED WITHIN 24 HOURS OF INSPECTION.

BIODEGRADABLE COMPOST FILTER SOCKS SHALL BE REPLACED AFTER 6 MONTHS; PHOTODEGRADABLE SOCKS AFTER 1 YEAR. POLYPROPYLENE SOCKS SHALL BE REPLACED ACCORDING TO MANUFACTURER'S RECOMMENDATIONS.

UPON STABILIZATION OF THE AREA TRIBUTARY TO THE SOCK, STAKES SHALL BE REMOVED. THE SOCK MAY BE LEFT IN PLACE AND VEGETATED OR REMOVED. IN THE LATTER CASE, THE MESH SHALL BE CUT OPEN AND THE MULCH SPREAD AS A SOIL SUPPLEMENT.

STANDARD CONSTRUCTION DETAIL #4-1

COMPOST FILTER SOCK

NOT TO SCALE

REVISION DESCRIPTION	DATE & INITIALS


EROSION & SEDIMENT DETAILS

CONTRACT 3
RESERVOIR ROAD WASTEWATER COLLECTION SYSTEM
FOR THE
BLAIR TOWNSHIP WATER AND SEWER AUTHORITY
















KELLER ENGINEERS, INC.
EXPRESSLY RESERVES ITS
COMMON LAW COPYRIGHT
AND OTHER RIGHTS
CONTAINED IN THESE PLANS
AND DESIGNS. THEY ARE
NOT TO BE REPRODUCED,
CHANGED, ALTERED OR
COPIED IN ANY FORM OR
MANNER, NOR ARE THEY TO
BE ASSIGNED WITHOUT
WRITTEN PERMISSION AND
CONSENT OF
KELLER ENGINEERS, INC.

PROJECT NO.:	120-170
FILE NAME:	120-170 c3 des
DATE:	-
DESIGNED BY:	MCS
DRAWN BY:	MCS
CHECKED BY:	DJC

87

 

420 Allegheny Street
Hollidaysburg, PA 16648
P:(814) 696-7430
www.keller-engineers.com

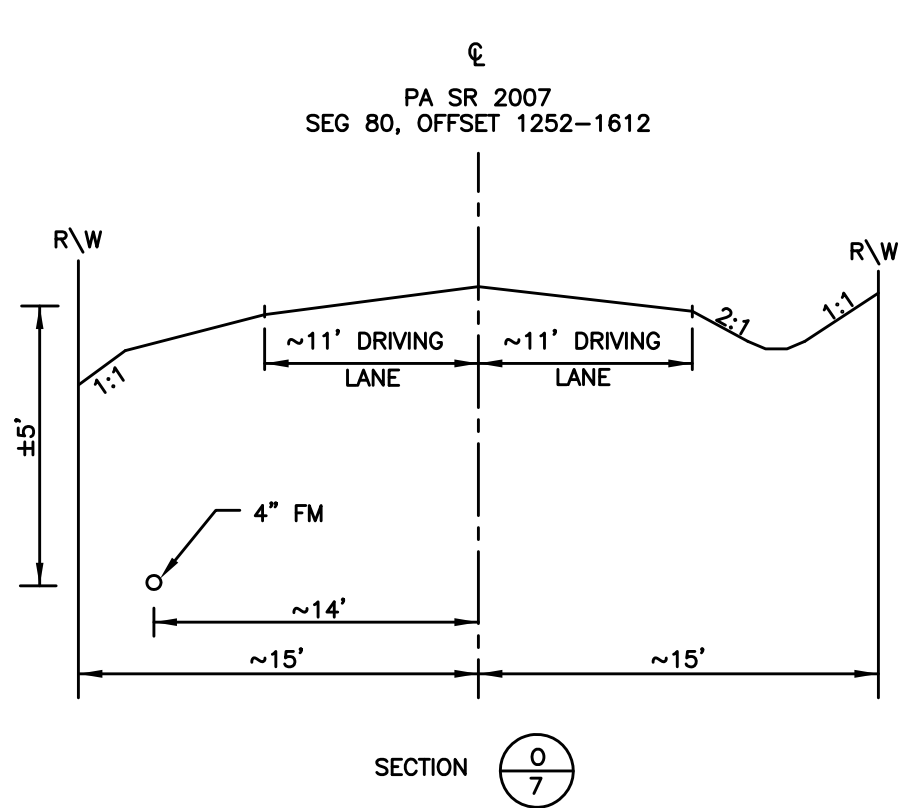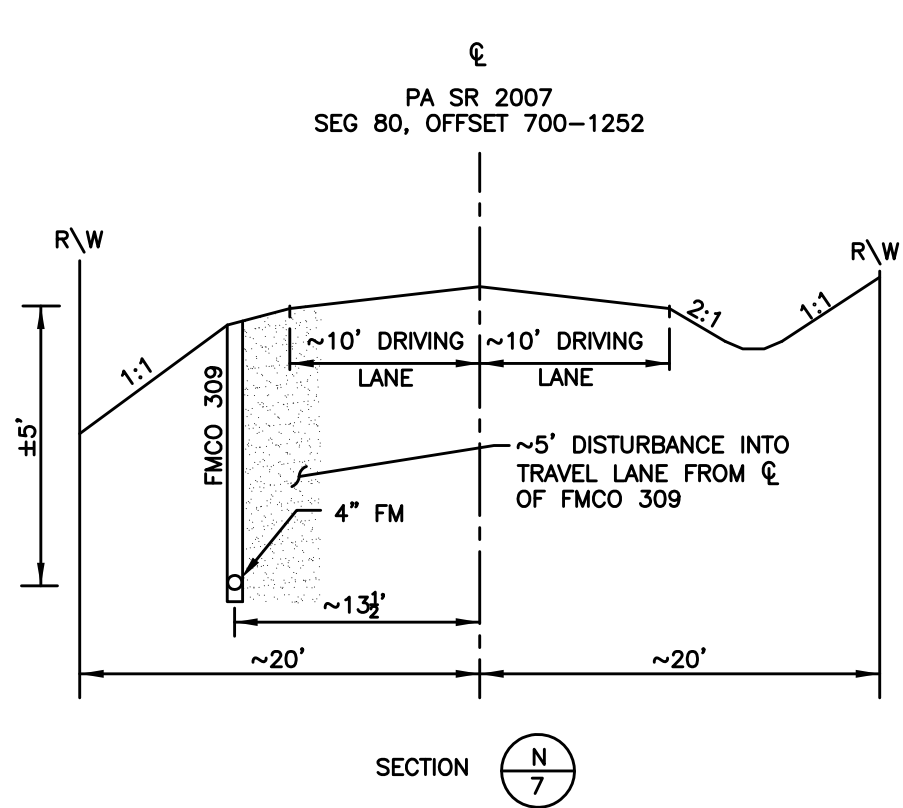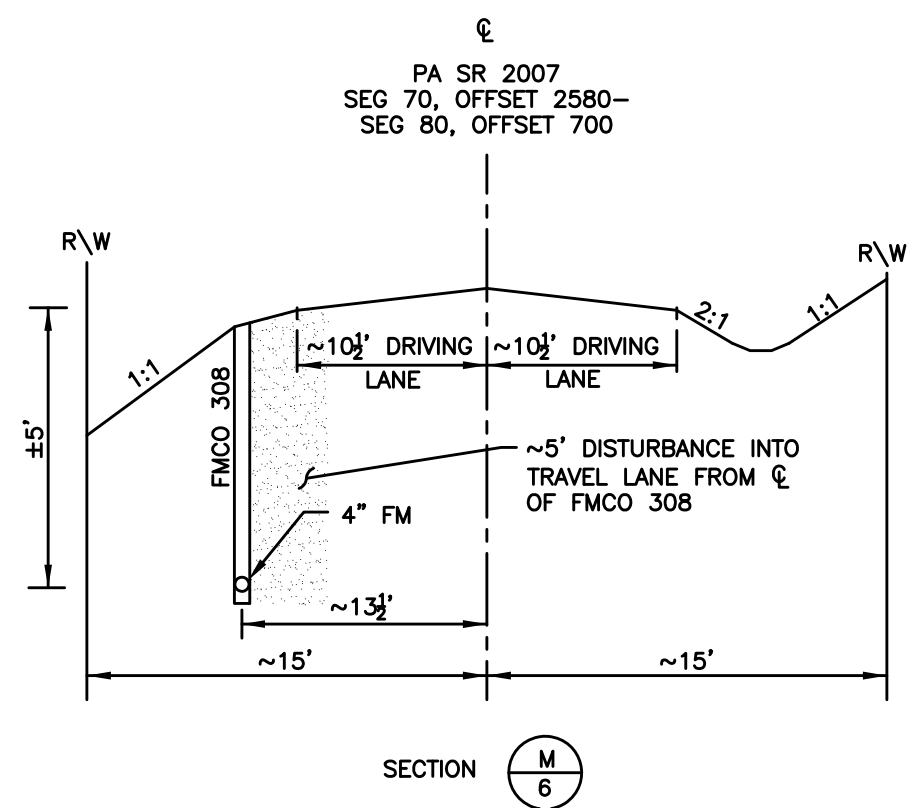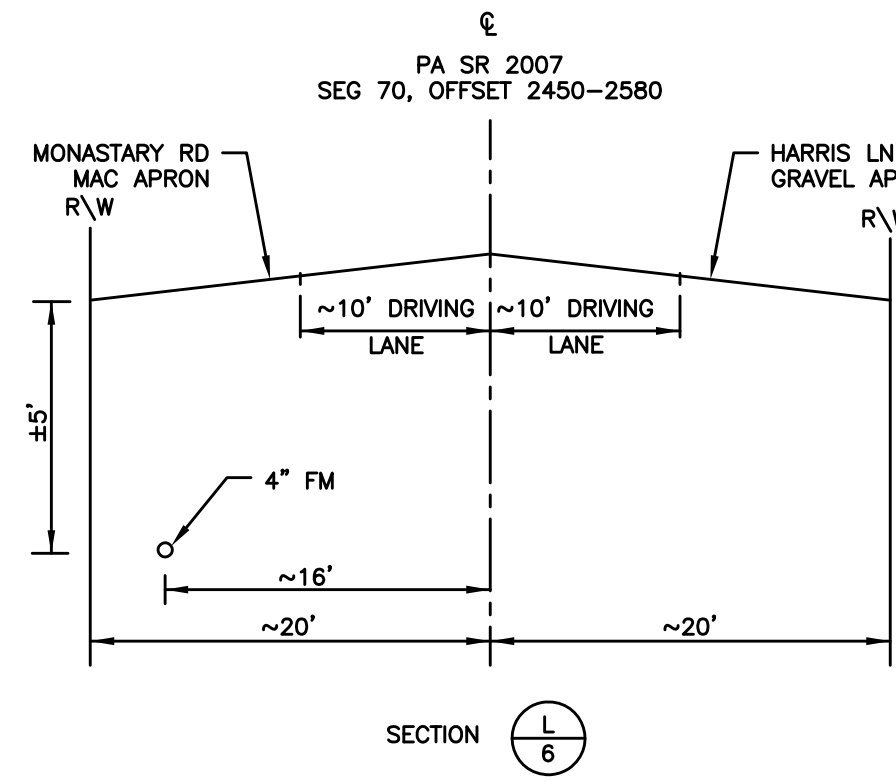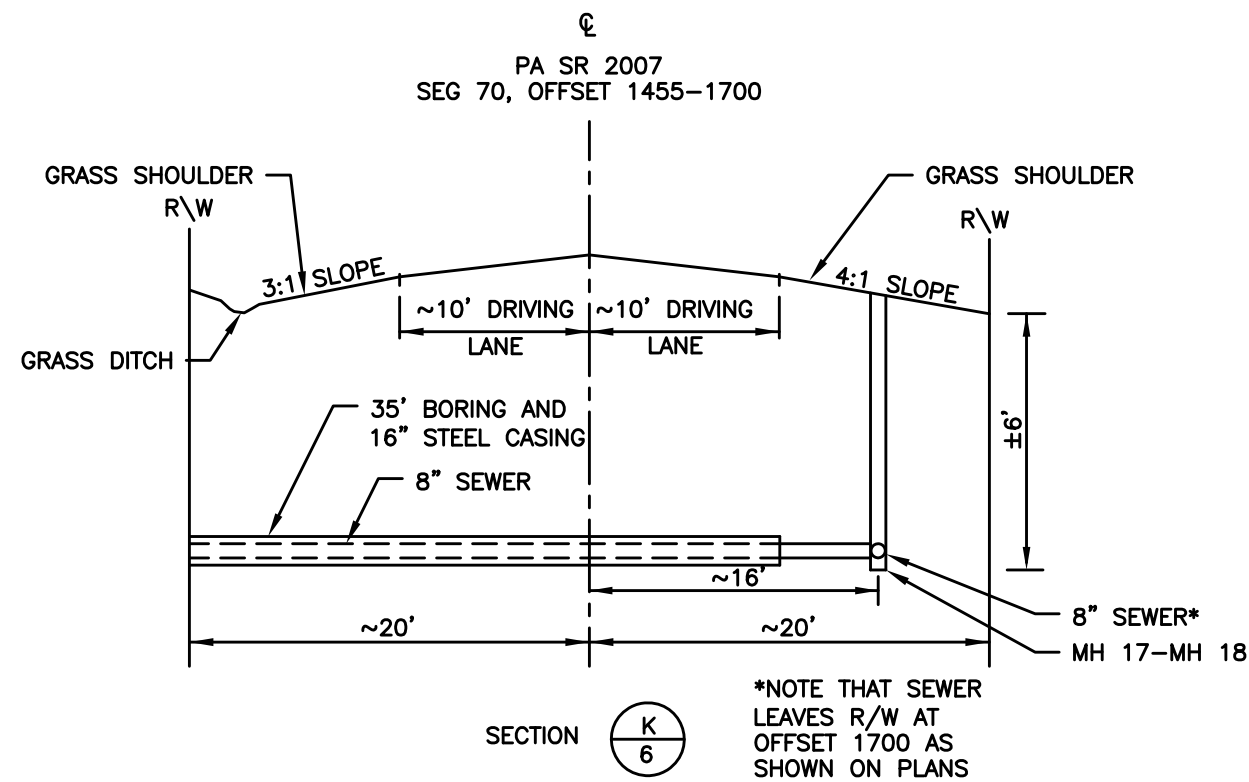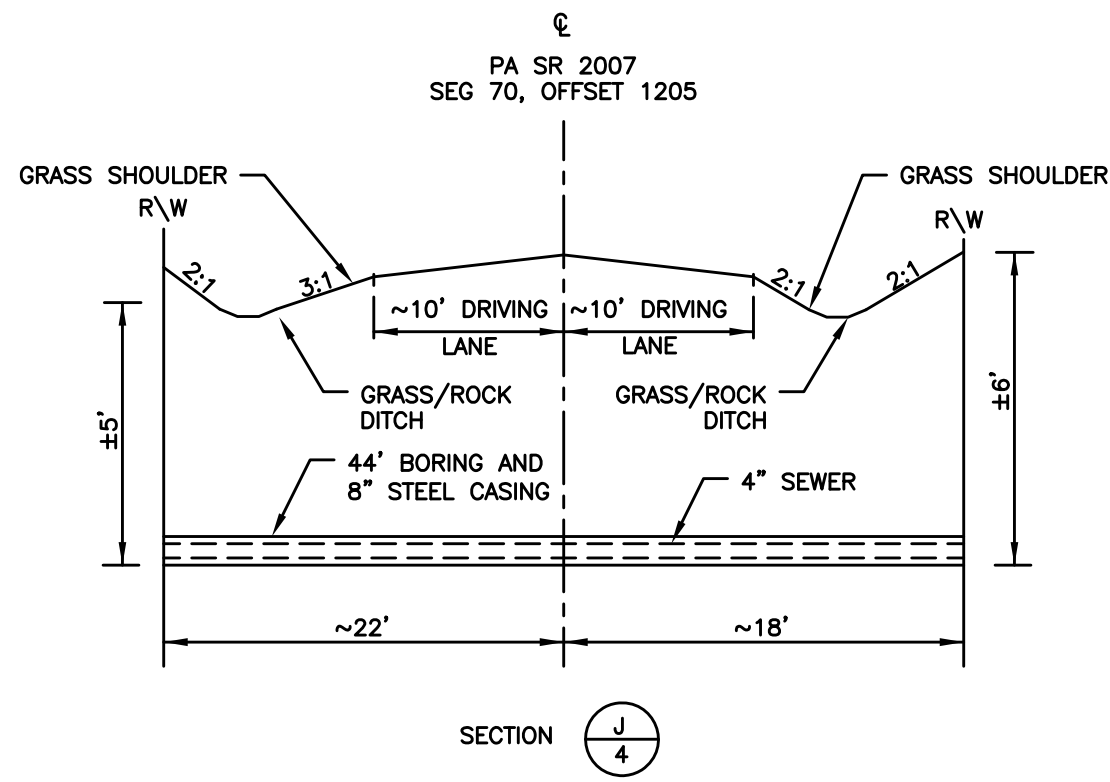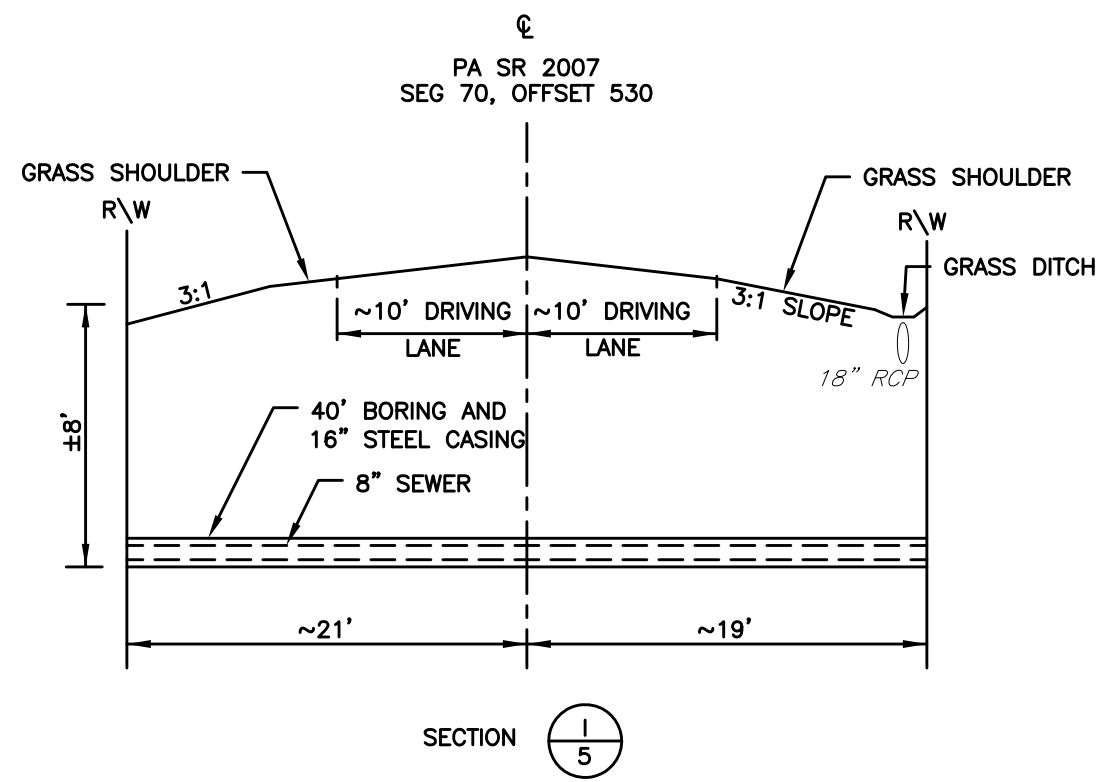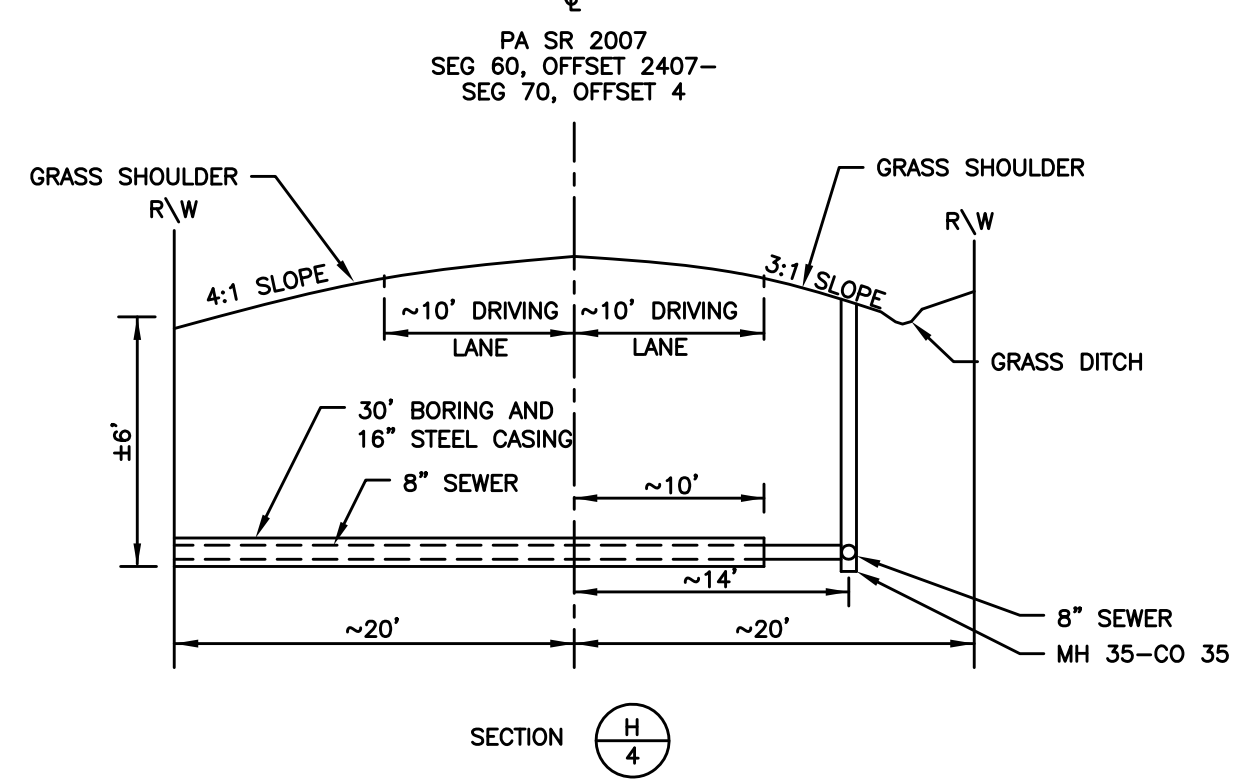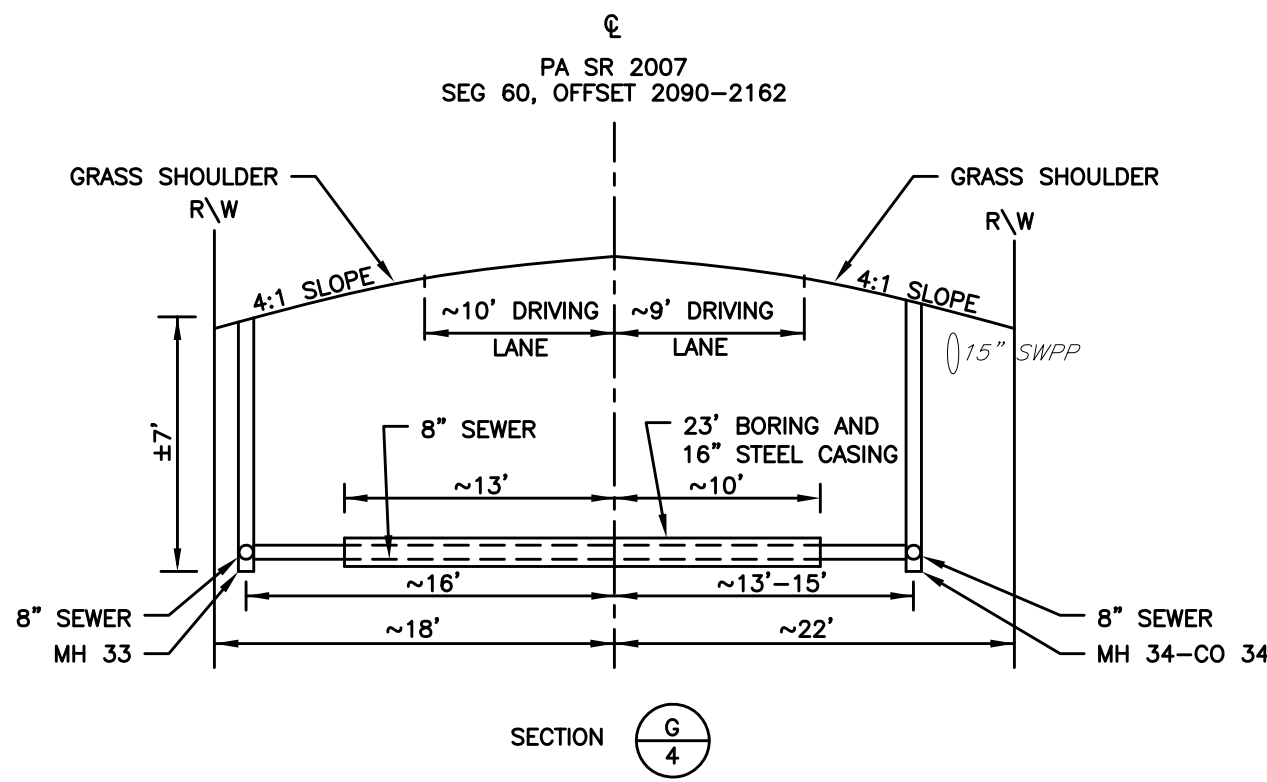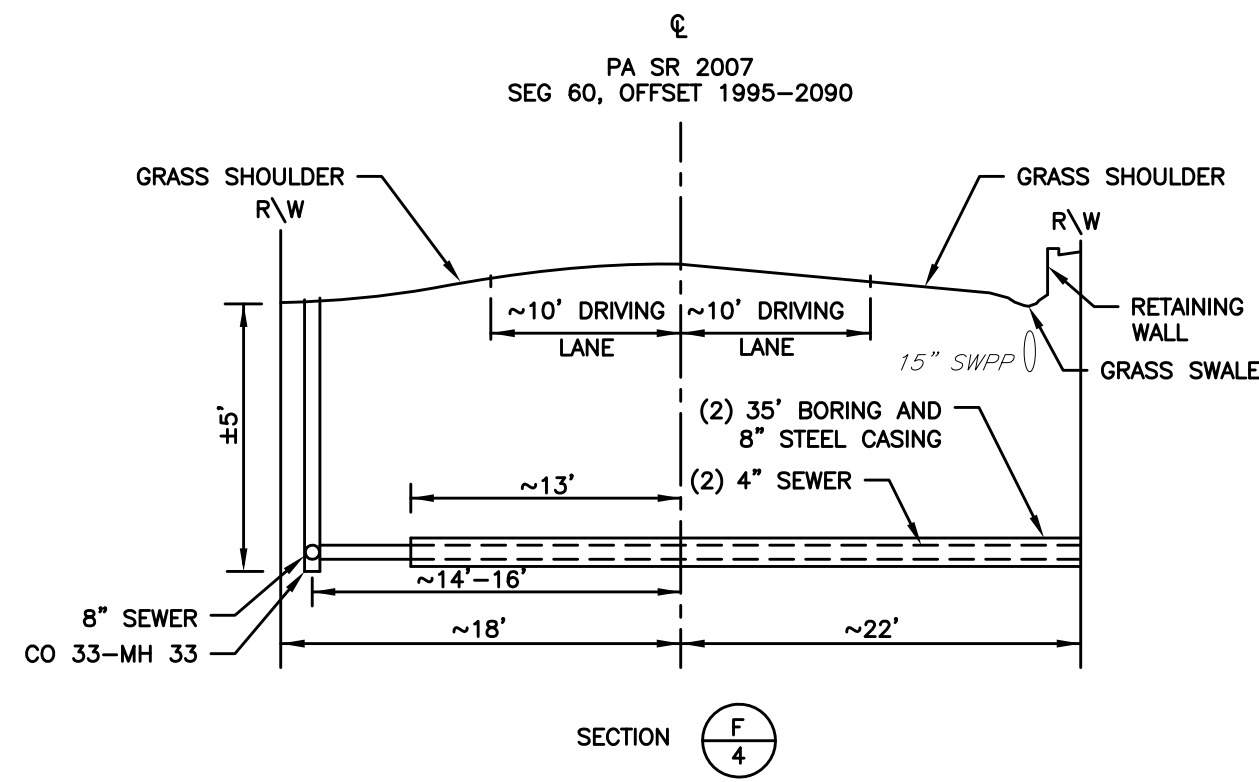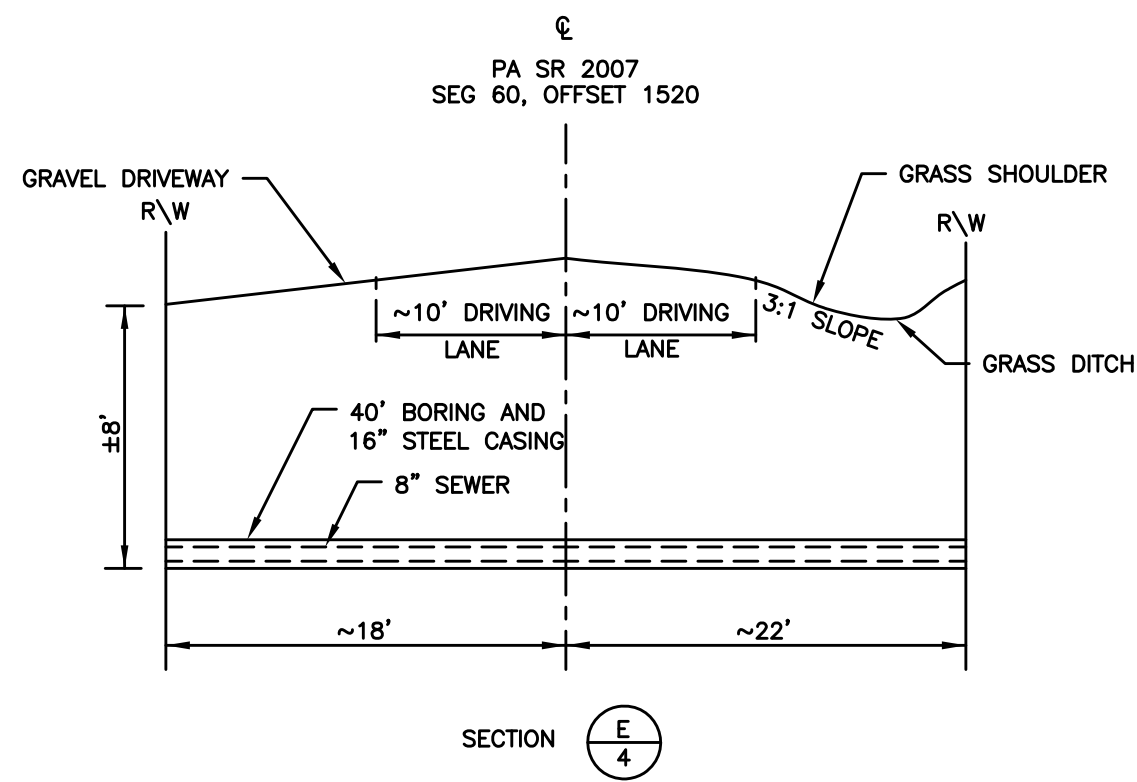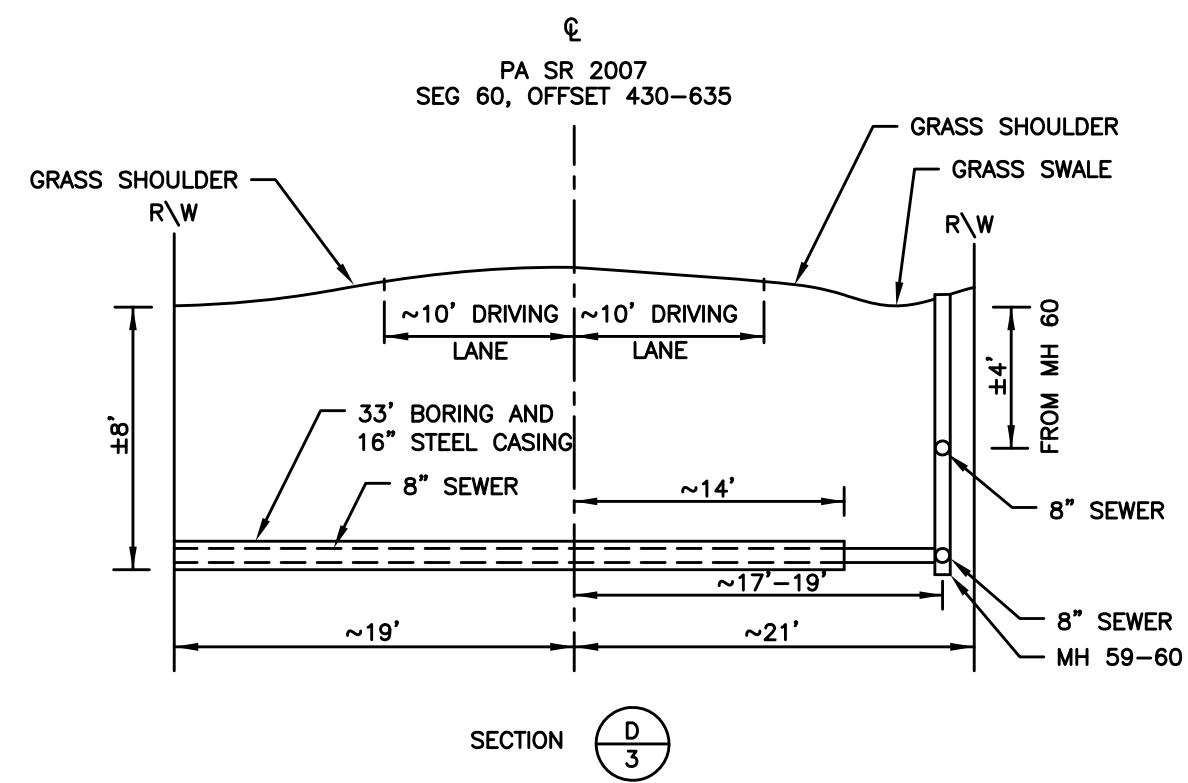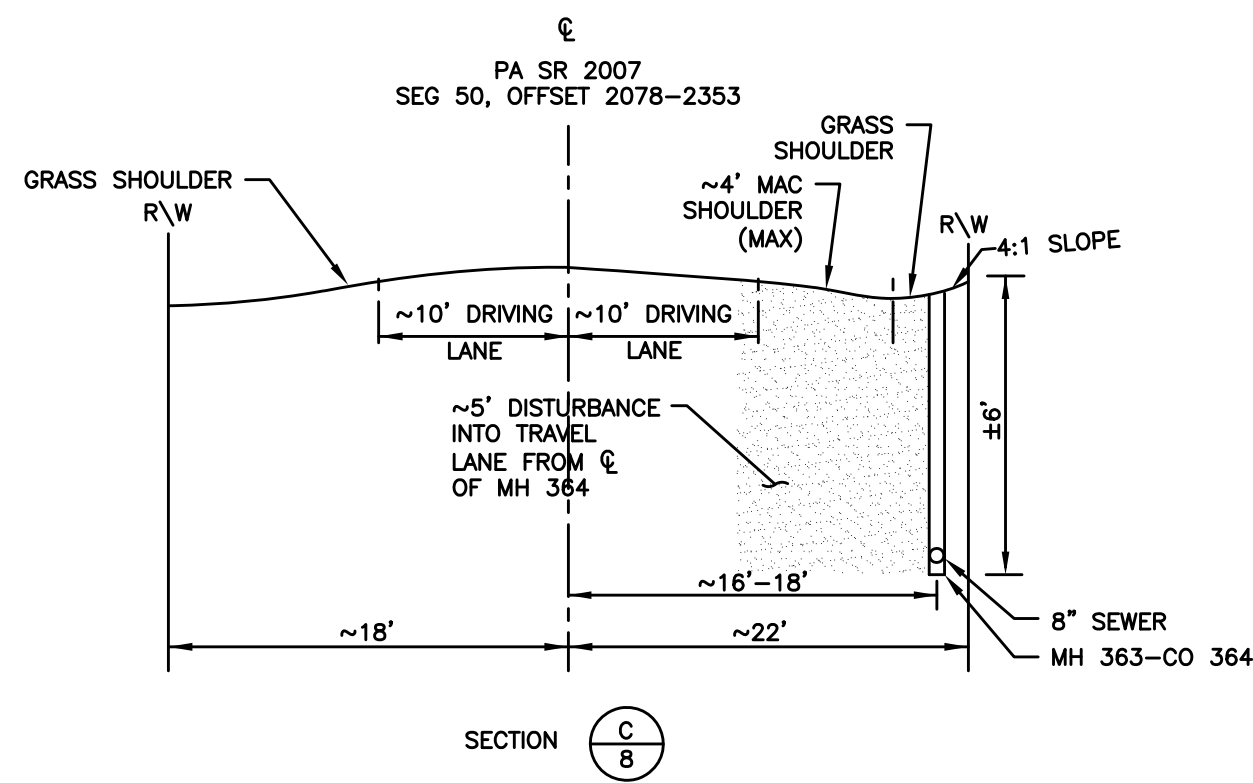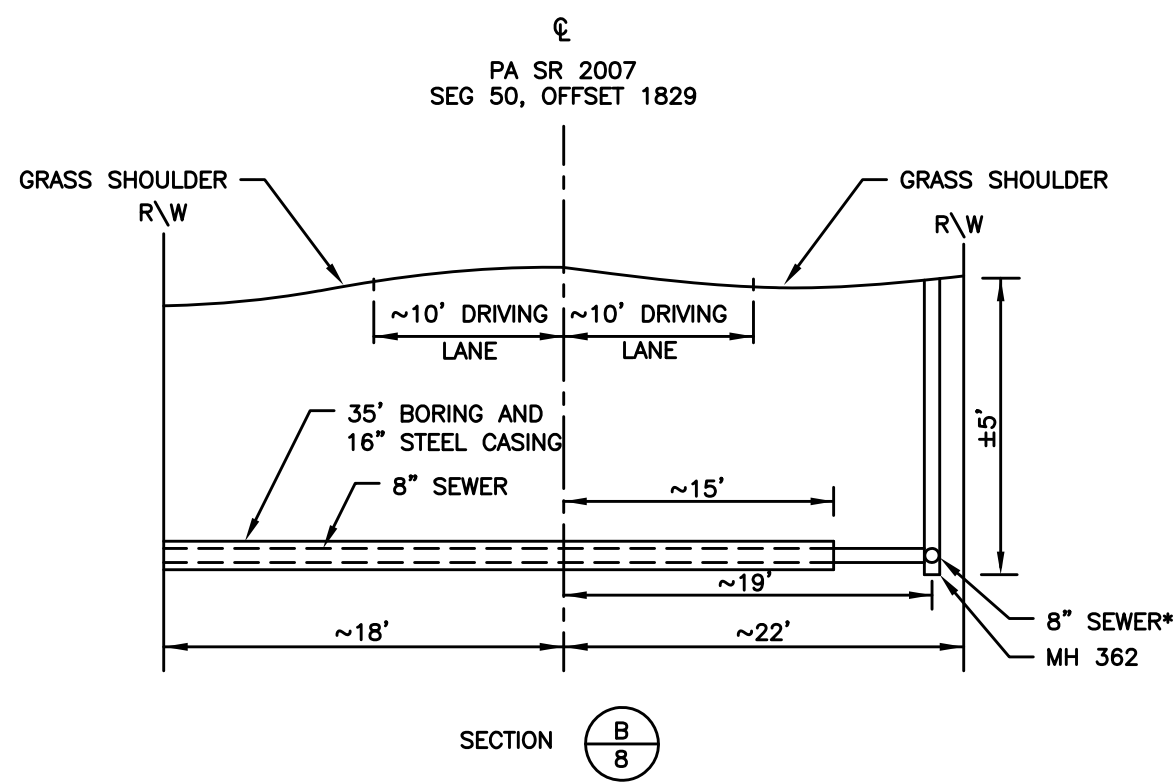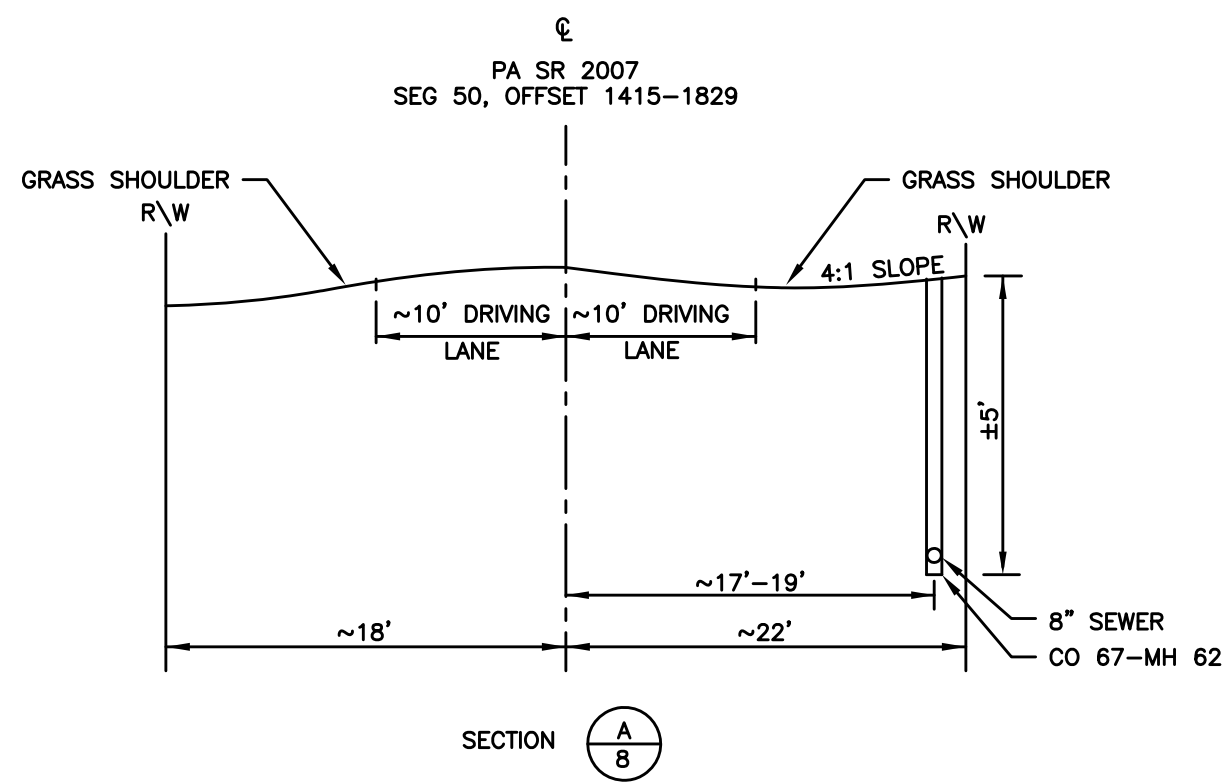

420 Allegheny Street
Hollidaysburg, PA 16648
P: (814) 696-7430
www.keller-engineers.com

KELLER ENGINEERS
CIVIL • STRUCTURAL • SURVEY

REVISION DESCRIPTION	
DATE & INITIALS	NO SCALE

HIGHWAY CROSS SECTIONS

CONTRACT 3

RESERVOIR ROAD WASTEWATER COLLECTION SYSTEM

BLAIR TOWNSHIP WATER AND SEWER AUTHORITY

BLAIR TOWNSHIP, PA
BLAIR COUNTY, PA

PROJECT NO.: 120-170

FILE NAME: 120-170 c3.dwg

DATE: 12/1/10

DESIGNED BY: MCS

DRAWN BY: MCS

CHECKED BY: DUC

19

NO TRAFFIC RESTRICTIONS OR LANE CLOSURES ARE PERMITTED BETWEEN 6:00AM AND 9:00PM MONDAYS THROUGH FRIDAYS OR ON LEGAL HOLIDAYS AND WEEKENDS ASSOCIATED WITH LEGAL HOLIDAYS. NO WORK IS TO BE PERFORMED ON THE DAY BEFORE OR AFTER A LEGAL HOLIDAY.

PERMITTEE SHALL NOTIFY THE DISTRICT CONSTRUCTION UNIT, IN WRITING, AT LEAST FOURTEEN (14) DAYS (EXCLUDING WEEKENDS AND HOLIDAYS) BEFORE IMPLEMENTING, CHANGING, OR EXTENDING ANY RESTRICTION OR CLOSURE. NOTIFY THE DISTRICT CONSTRUCTION UNIT, IN WRITING, AT LEAST 7 DAYS (EXCLUDING WEEKENDS AND HOLIDAYS) BEFORE REMOVING ANY RESTRICTION OR CLOSURE.

RESTRICT WORK AREA SPEED LIMIT POSTING TO AREA WHERE ACTIVE WORK IS IN PROGRESS. WHEN THERE ARE NO LONG-TERM RESTRICTIONS, WORK AREA SPEED LIMIT SIGNS SHALL BE COVERED.

THE CONTRACTOR IS RESPONSIBLE FOR MAINTENANCE AND PROTECTION OF PEDESTRIANS AND CYCLISTS WITHIN THE WORK AREA, PRINCIPALLY ADJACENT TO EXCAVATION WORK AREAS.

PROPOSE LAYOUT OF LONG TERM TRAFFIC CONTROL SIGNS TWO WEEKS PRIOR TO IMPLEMENTATION. CONTACT THE IC AND DISTRICT TRAFFIC UNIT TO FIELD VIEW A SHORT AND LONG TERM SET-UP LOCATION(S) AND REVIEW PROPOSED LAYOUT. SIGNS AND DEVICES MAY BE ADJUSTED AFTER IMPLEMENTATION TO INCREASE SIGHT DISTANCE AND ENHANCE AWARENESS OF WORK AREA. ANY ADJUSTMENT IS INCIDENTAL TO 0901 ITEM.


CONSTRUCTION VEHICLES ARE NOT PERMITTED TO UTILIZE MEDIAN CROSS OVERS DURING CONSTRUCTION OPERATIONS.

ALL TRUCKS AND EQUIPMENT MUST ENTER AND EXIT IN THE SAME DIRECTION OF TRAFFIC.

DO NOT CLOSE ANY MORE THAN 2 SECTIONS OF A LANE AT ANY TIME. MAINTAIN A MINIMUM 2.5 MILES BETWEEN WORK ZONES. DO NOT CLOSE ANY LANE FOR A SHORT TERM OPERATION GREATER THAN 3.25 MILES IN LENGTH AT ANY TIME.

REMOVAL OF EXISTING PAVEMENT MARKINGS SHALL BE REMOVED BY WATER BLASTING. GRINDING METHOD MAY BE USED WHEN EQUIPMENT IS CAPABLE OF REMOVING AT LEAST 1000 LINEAR FEET OF PAVEMENT MARKINGS WITHIN 1 HOUR.

***IF MULTIPLE CONTRACTS ARE AWARDED, CONTRACTOR IS RESPONSIBLE FOR APPROPRIATE SIGNING PLAN WHETHER DIFFERENT, NEW LOCATIONS OR ADDITIONAL SIGNS ARE NEEDED AT OR IN ADDITIONAL COST IE: "ROAD WORK AHEAD NEXT ____ MILES". CERTAIN SIGNING MAY BE ELIMINATED WHERE PO20T ALLOWS. ***

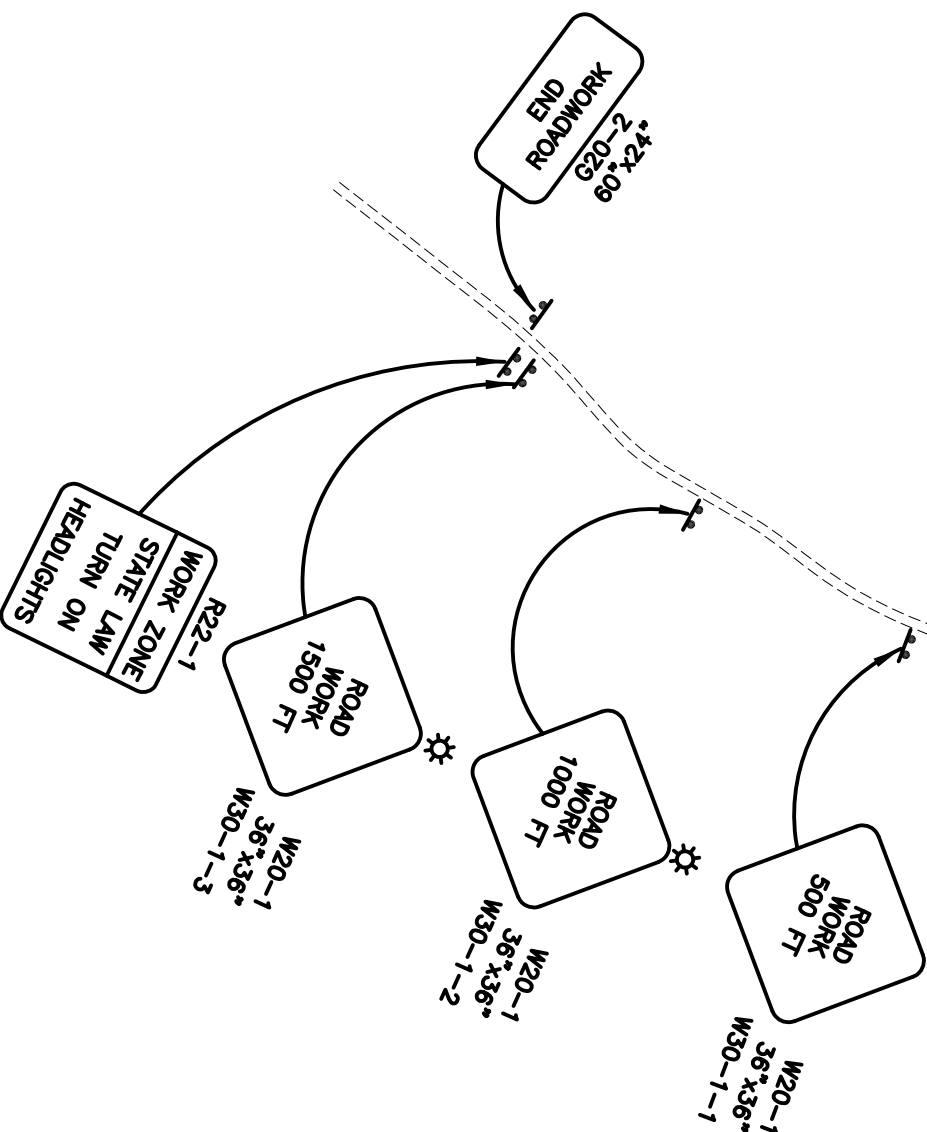

THIS WORK CONSISTS OF THE MAINTENANCE OF TRAFFIC AND THE PROTECTION OF THE TRAVELING PUBLIC APPROACHING THE CONSTRUCTION AREA AND WITHIN THE LIMITS OF CONSTRUCTION.

FURNISH, ERECT, PLACE AND MAINTAIN TRAFFIC CONTROL SIGNS AND DEVICES, AND MAINTAIN TRAFFIC DURING HOURS OF CONSTRUCTION AND AT ALL OTHER TIMES IN ACCORDANCE WITH THE METHODS INDICATED ON THE DRAWINGS AND THE FOLLOWING:

- SPECIAL PROVISIONS OF THE CONTRACT
- PUBLICATION 213, TEMPORARY TRAFFIC CONTROL GUIDELINES
- PA CODE, TITLE 67, CHAPTER 212, OFFICIAL TRAFFIC CONTROL DEVICES
- PENNDOT PUBLICATION 35, APPROVED CONSTRUCTION MATERIALS (BULLETIN 15)
- PENNDOT PUBLICATION 46, TRAFFIC ENGINEERING MANUAL
- PENNDOT PUBLICATION 408, LATEST EDITION
- PENNDOT PUBLICATION 111, TRAFFIC CONTROL PAVEMENT MARKING AND SIGNING STANDARDS
- PENNDOT PUBLICATION 236, HANDBOOK OF APPROVED SIGNS
- MANUAL ON UNIFORM TRAFFIC CONTROL DEVICES (MUTCD), 2009

IMMEDIATELY UPON COMPLETION OF THE WORK, REMOVE TRAFFIC CONTROL DEVICES, AS DIRECTED.

PROVIDE AT LEAST FOURTEEN (14) DAYS ADVANCE NOTICE PRIOR TO IMPLEMENTING TRAFFIC PATTERN CHANGES TO THE FOLLOWING (IF APPLICABLE):

- DISTRICT COMMUNITY RELATIONS COORDINATOR
- DISTRICT HAULING PERMIT OFFICE
- COUNTY MAINTENANCE
- PENNSYLVANIA STATE POLICE
- INSPECTOR--IN--CHARGE
- ADJACENT PROPERTY OWNERS
- LOCAL MUNICIPALITIES
- LOCAL SCHOOL DISTRICT
- LOCAL EMERGENCY SERVICES

INVENTORY AND DOCUMENT ALL EXISTING SIGNS AND PAVEMENT MARKING PATTERNS PRIOR TO THE BEGINNING OF CONSTRUCTION WITH THE INSPECTOR-IN-CHARGE.

TEMPORARILY COVER OR REMOVE ALL CONFLICTING SIGNS AND PAVEMENT MARKINGS.

EXISTING STATE ROUTE AND SEGMENT MARKERS THAT WERE REMOVED, DAMAGED, OR DISTURBED AS A RESULT OF CONSTRUCTION OPERATIONS SHALL BE INCIDENTAL AND REPLACED AT NO ADDITIONAL COST TO THE DEPARTMENT.

DO NOT PARK PERSONAL VEHICLES WITHIN THE HIGHWAY RIGHT-OF-WAY WITHOUT PERMISSION FROM THE INSPECTOR-IN-CHARGE.

DURING NON-WORKING HOURS, DO NOT STOP, LEAVE STANDING, OR PARK CONSTRUCTION EQUIPMENT ON A TRAFFIC LANE.

MAINTAIN ACCESS TO ALL SIDE ROADS, PRIVATE DRIVEWAYS, AND BUSINESSES AT ALL TIMES.

MAINTAIN TRAVEL LANE IN GOOD CONDITION WHEN IN USE, TO THE SATISFACTION OF THE INSPECTOR-IN-CHARGE.

MAINTAIN CONSTANT SURVEILLANCE OF TRAFFIC CONTROL OPERATIONS, AND SATISFACTORILY REPLACE OR CORRECT ALL MISSING, DAMAGED, INEFFECTIVE, OR MISALIGNED EQUIPMENT TO THE SATISFACTION OF THE INSPECTOR-IN-CHARGE.

USE SIGNS AND/OR DEVICES IN NEW CONDITION AND MAINTAIN AS SUCH.

ALL FLAGGERS TO WEAR YELLOW/GREEN (ANSI II) APPAREL AND LEGGINGS. ANSI III APPAREL IS REQUIRED DURING HOURS OF DARKNESS FOR ALL HIGHWAY WORKERS.

- THE CONTRACTOR IS RESPONSIBLE FOR CONTACTING THE PENNSYLVANIA ONE CALL SYSTEM, INC. AT 1-800-242-1776 AT LEAST 10 FULL WORKING DAYS BEFORE DIGGING. PA ONE CALL SHALL BE CONTACTED BEFORE ANY SIGN POST ANCHOR IS DRIVEN INTO THE GROUND FOR TEMPORARY AND PERMANENT SIGNING.
1. THIS TRAFFIC CONTROL PLAN DOES NOT RELIEVE THE CONTRACTOR OF THEIR RESPONSIBILITY AS SPECIFIED IN SECTION 901.3 OF PENNDOT PUBLICATION 408/LATEST EDITION

PATA 101-A



The diagram shows a cross-section of a road. It consists of a central yellow line, two white lines on either side of the yellow line, and two grey areas on the far left and right, representing the road shoulders or edges.

PATA 102



The diagram shows a vertical shaft or column. A yellow vertical line runs down the center. On either side of this line, there are two small black arrows pointing downwards, indicating a downward flow or direction.

PART 107

1. Flaggers shall be clearly visible to traffic for a minimum distance of E.


2. For operations of 15 minutes or less:

- a) The ROAD WORK, ONE LANE ROAD, and FLAGGER SYMBOL signs are not required.
- b) All channelizing devices may be eliminated if a shadow vehicle is present and the operation does not proceed against normal traffic flow.

3. When a shadow vehicle is not used, distance E is measured from the end of the taper to the beginning of the work space.

PATA 107

The diagram shows a road with a yellow center line and white edge lines. A diamond-shaped sign with a black border and the text "ROAD AHEAD" is positioned on the left side of the road. A line connects the sign to the center line.

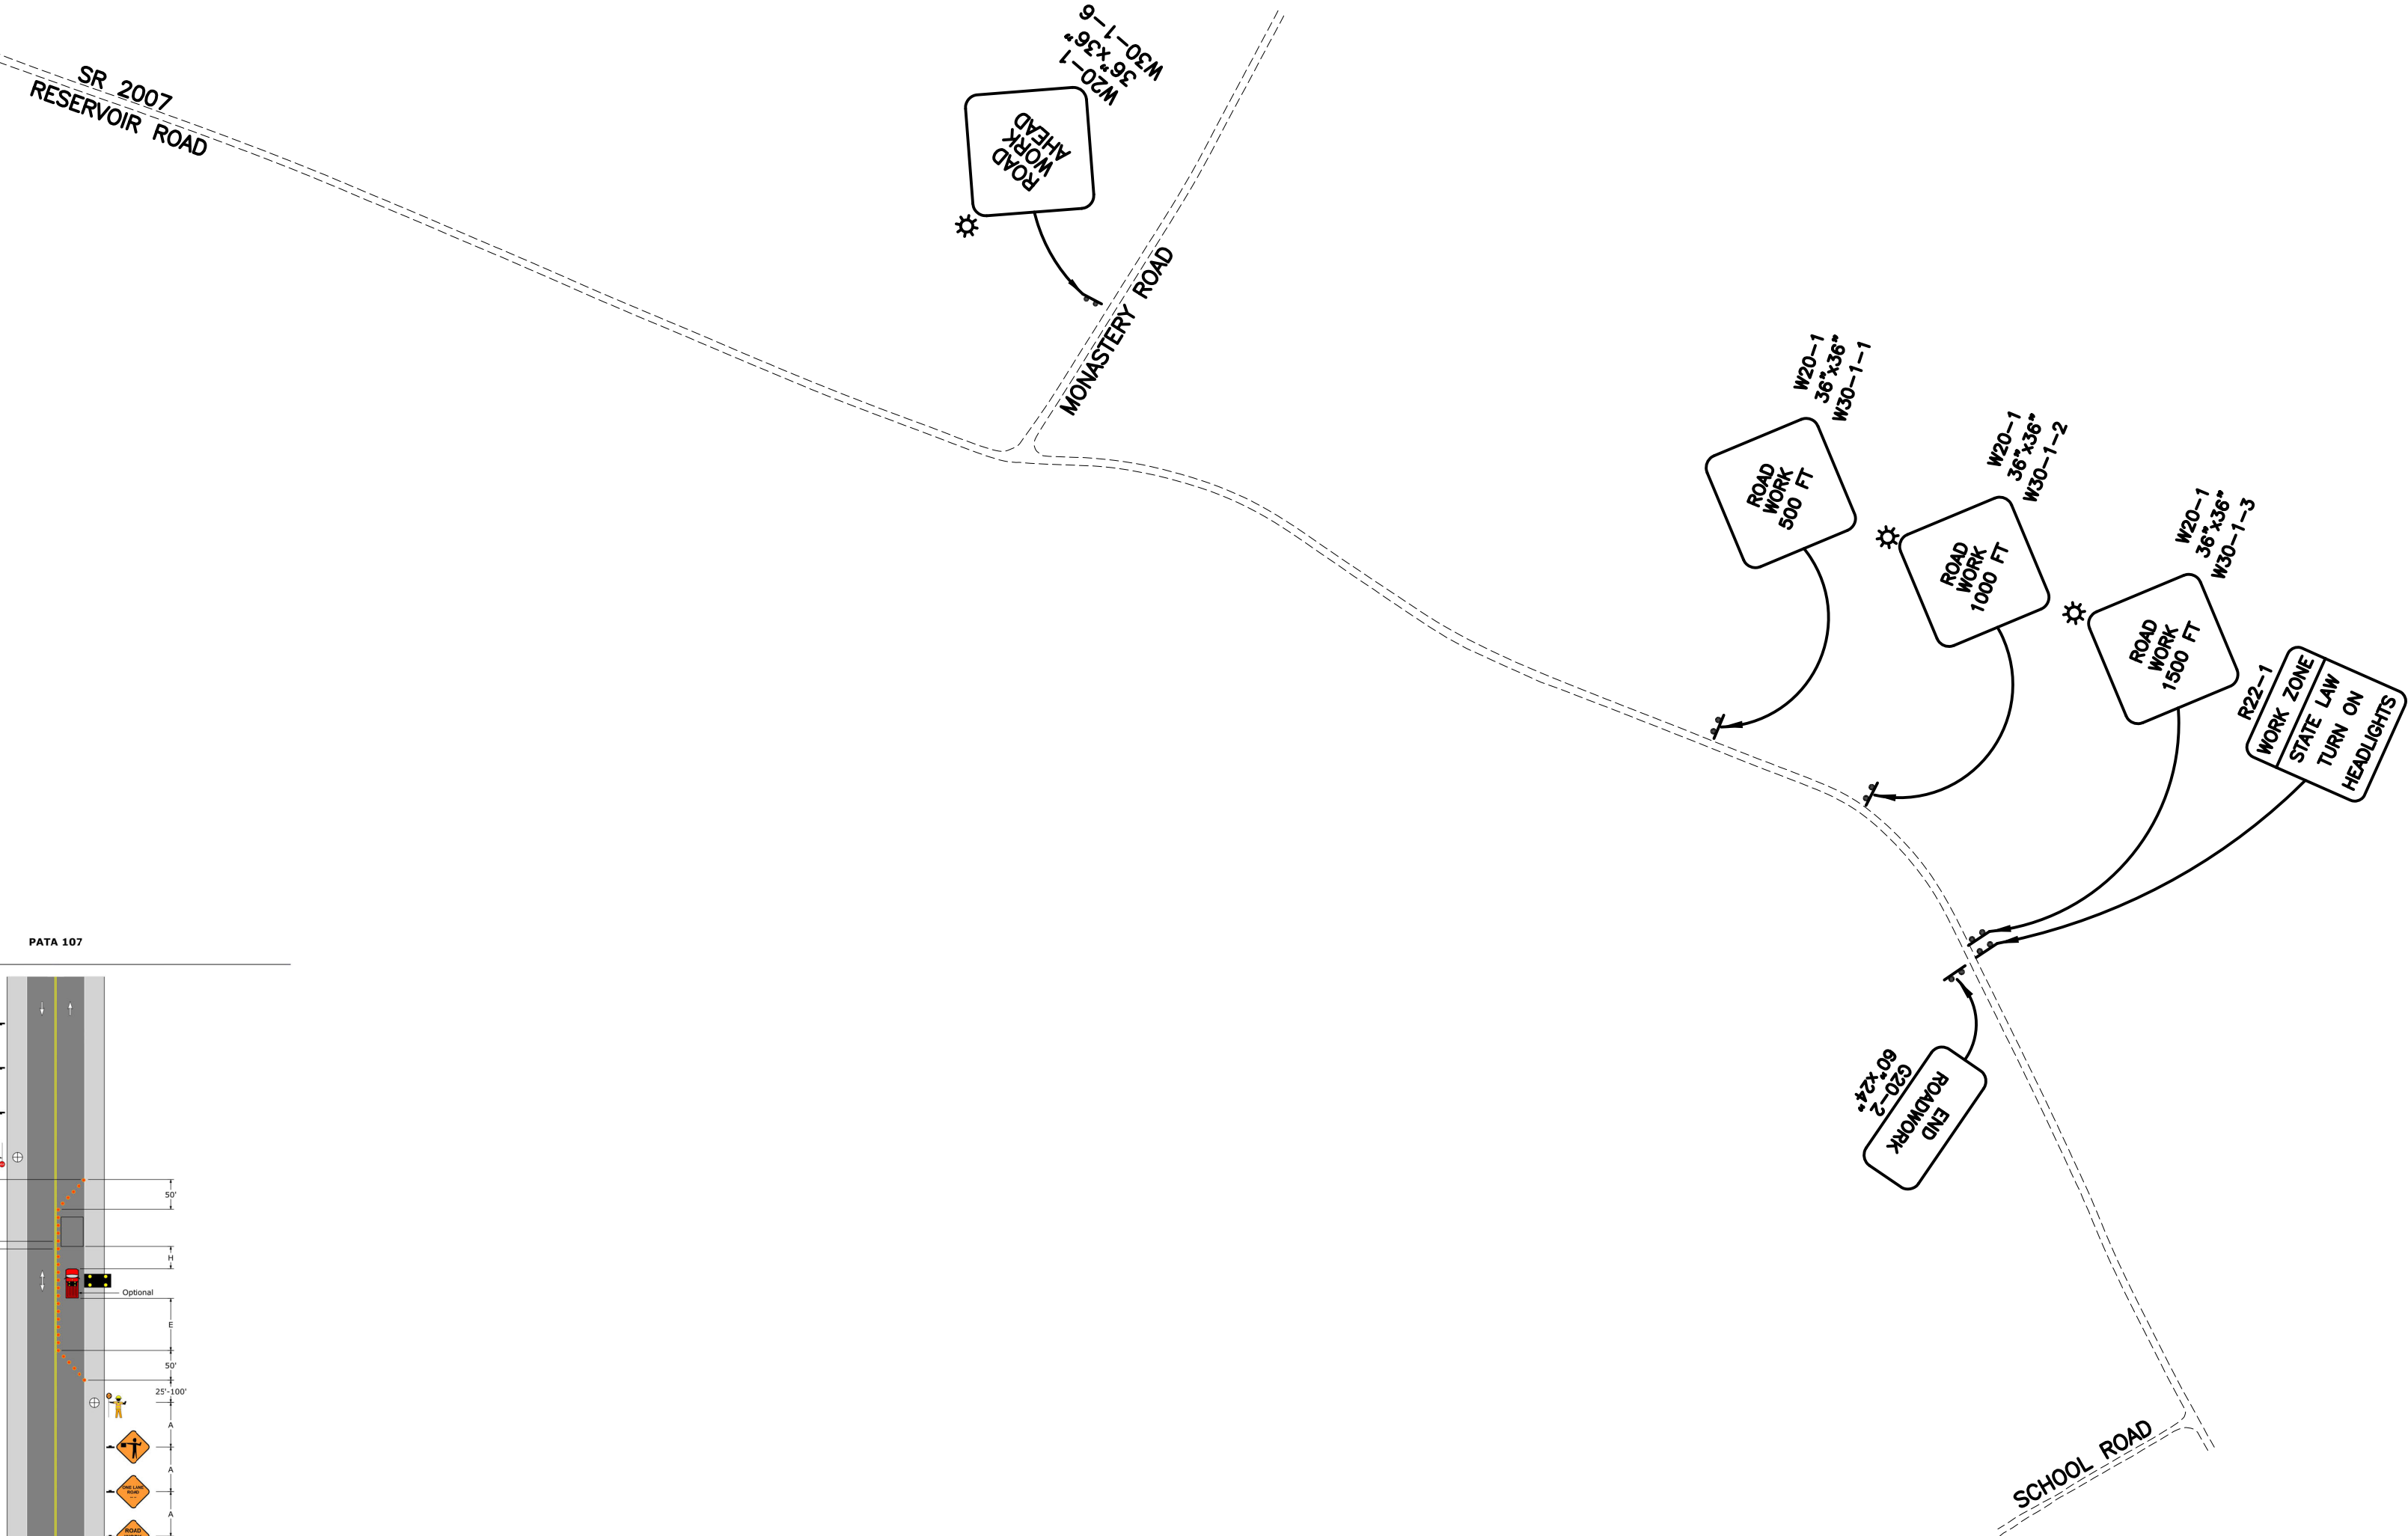[illegible]

CONTRACT 3
RESERVOIR ROAD WASTEWATER COLLECTION SYSTEM
FOR THE
BLAIR TOWNSHIP WATER AND SEWER AUTHORITY
BLAIR TOWNSHIP, PA
BLAIR COUNTY, PA

KELLER ENGINEERS, INC.
EXPRESSLY RESERVES ITS
COMMON LAW COPYRIGHT
AND OTHER RIGHTS
OBTAINED IN THESE PLANS
AND DESIGNS. THEY ARE
NOT TO BE REPRODUCED,
CHANGED, ALTERED OR
COPIED IN ANY FORM OR
MANNER, NOR ARE THEY TO
BE ASSIGNED WITHOUT
WRITTEN PERMISSION AND
CONSENT OF
KELLER ENGINEERS, INC.

PROJECT NO.:	120-170
FILE NAME:	120-170 c3 des
DATE:	-
DESIGNED BY:	MCS
DRAWN BY:	MCS
CHECKED BY:	DJC